


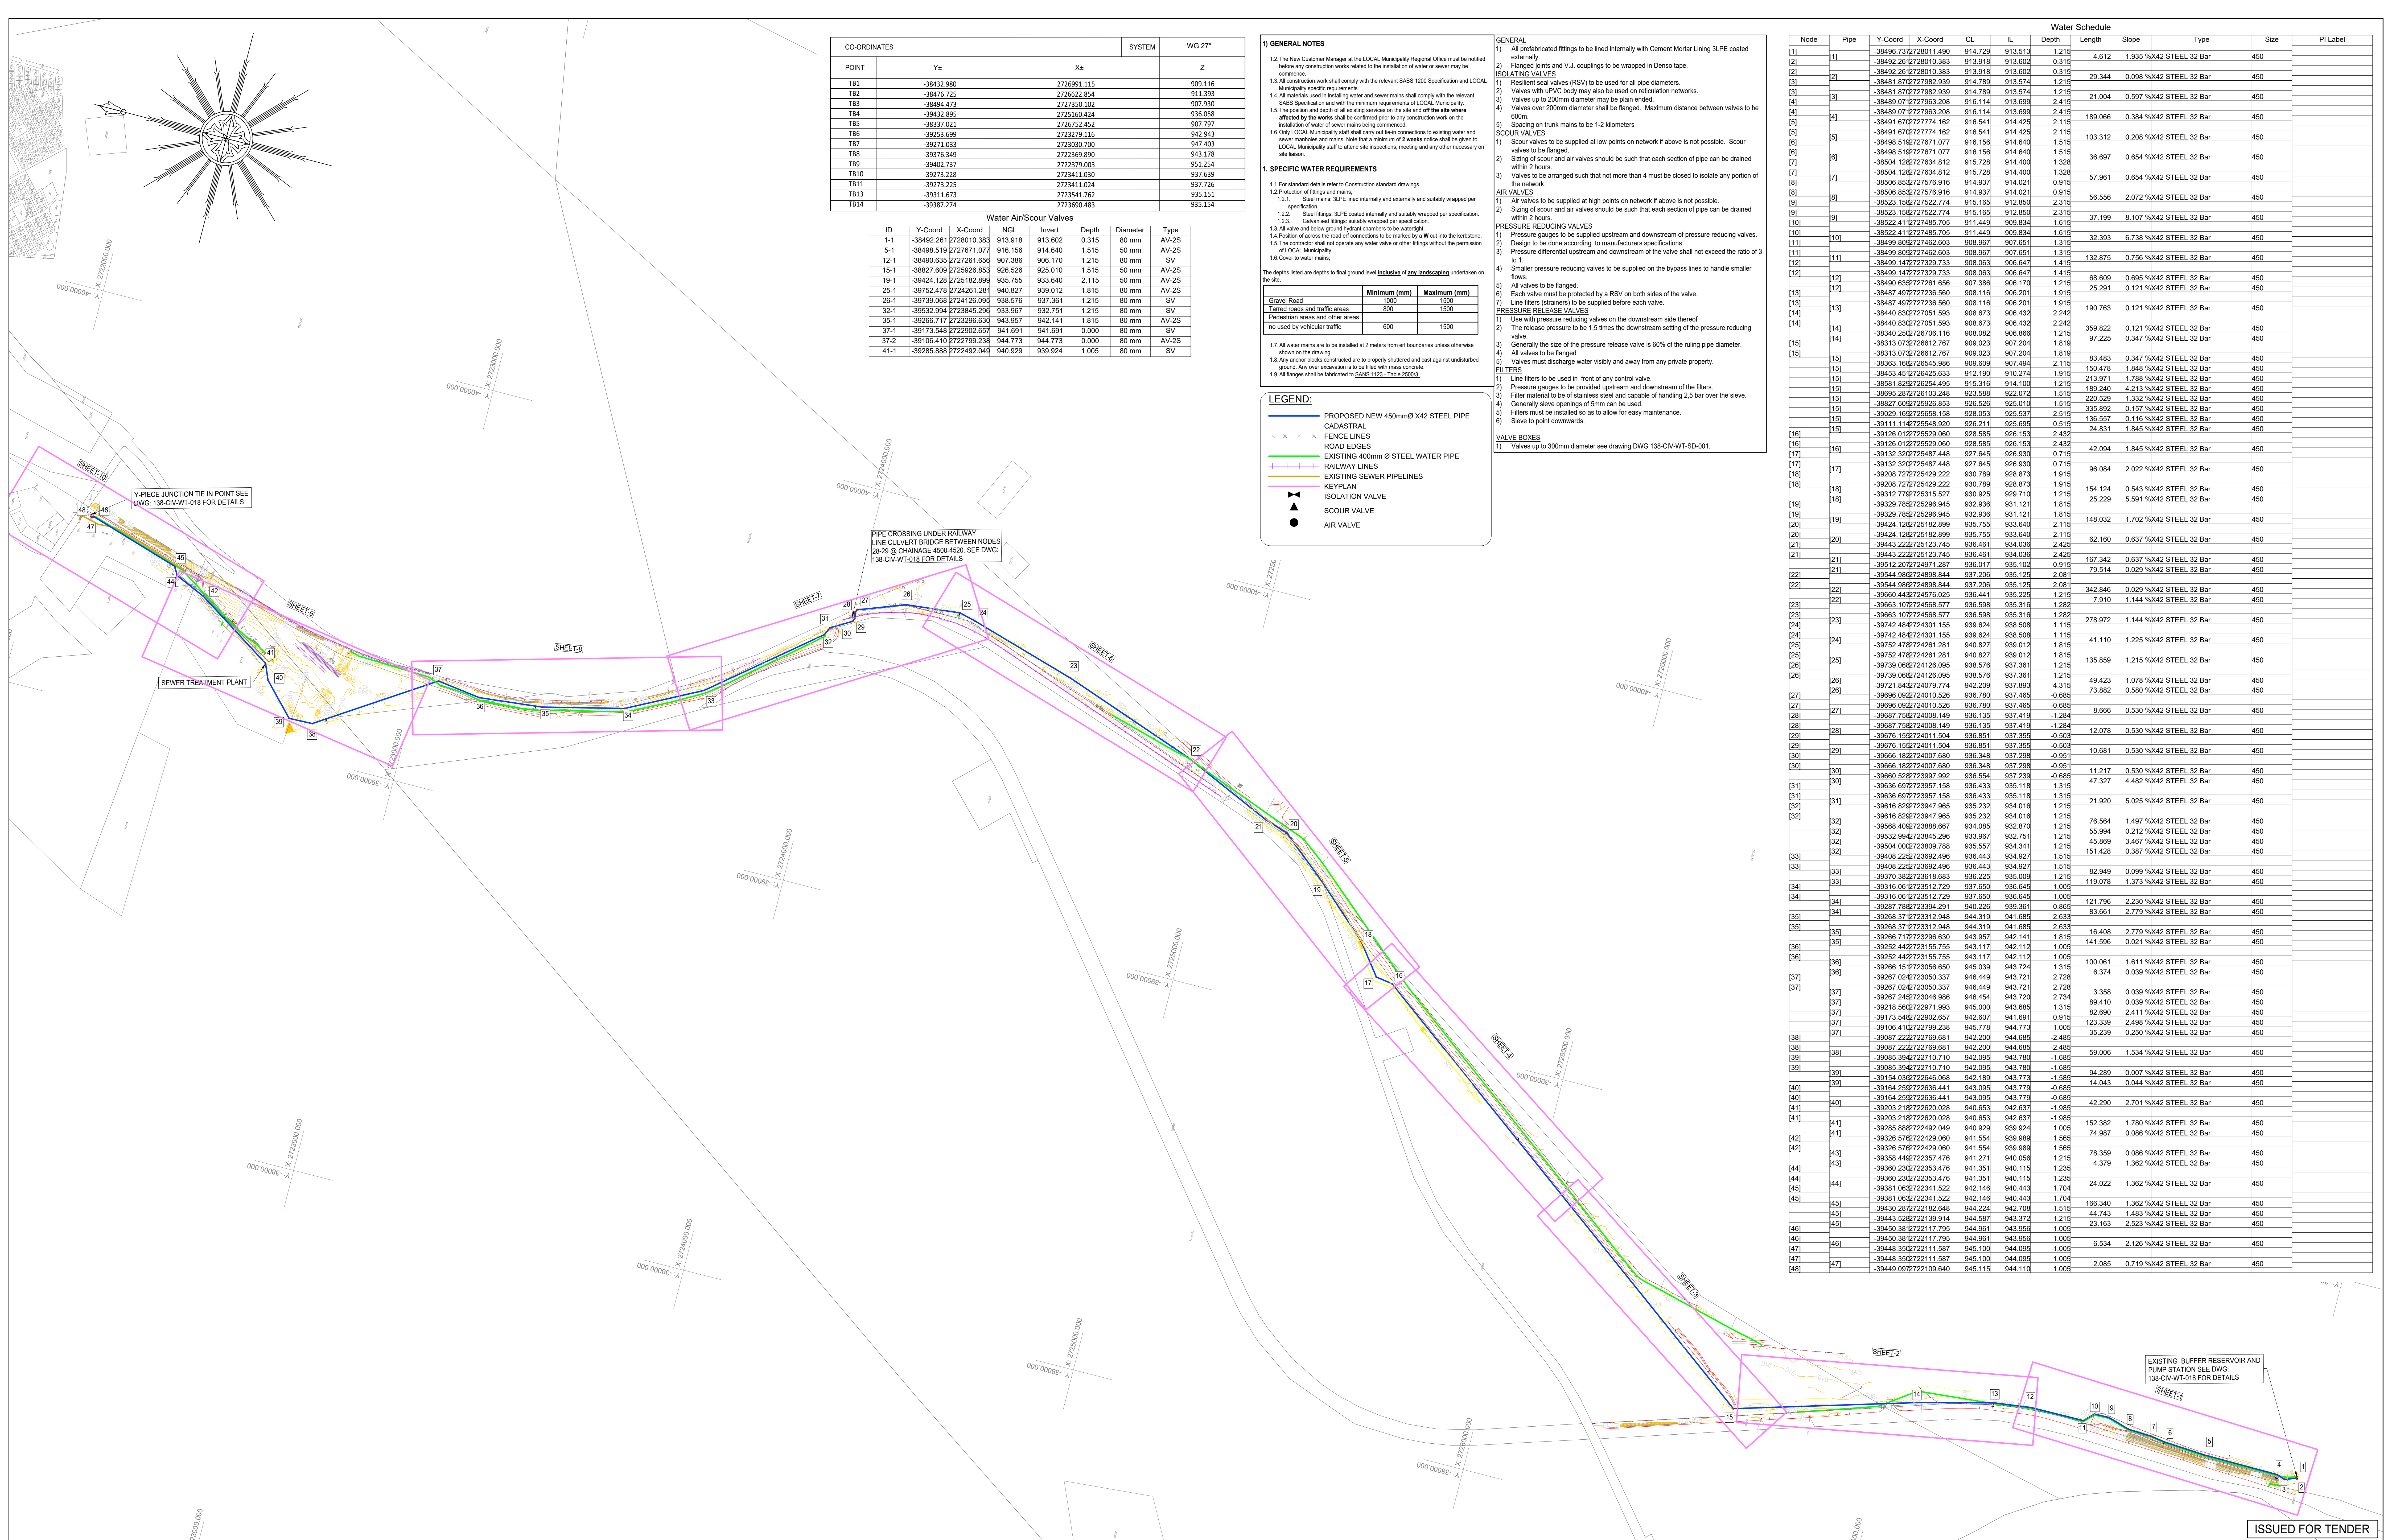


CO-ORDINATES			SYSTEM	WG 27
POINT	Y±	X±		Z
T81	-38432.980	2726991.115		909.116
T82	-38476.725	2726622.854		911.393
T83	-38494.473	2727590.102		907.380
T84	-38432.885	2725160.424		936.058
T85	-38337.021	2726752.452		907.797
T86	-38253.699	2723279.116		942.943
T87	-39271.033	2723039.700		947.403
T88	-39376.349	2722369.890		943.176
T89	-38402.737	2722379.003		953.254
T810	-39273.228	2723411.030		937.639
T811	-39273.225	2723411.024		937.726
T813	-39311.673	2723541.762		935.151
T814	-39387.274	2723699.483		935.154



ID	Y-Coord	X-Coord	NGL	Invert	Depth	Diameter	Type
1-1	-38492.261	2728010.383	913.918	913.602	0.315	80 mm	AV-2S
5-1	-38408.519	2727671.077	916.156	914.640	1.515	50 mm	AV-2S
12-1	-38490.635	2727261.656	907.386	906.170	1.215	80 mm	SV
15-1	-38807.609	2725828.853	906.586	905.010	1.515	50 mm	AV-2S
19-1	-38424.128	2725182.899	935.755	933.640	2.115	50 mm	AV-2S
25-1	-39752.476	2724261.281	940.827	939.012	1.815	80 mm	AV-2S
26-1	-39739.068	2724126.095	938.576	937.361	1.215	80 mm	SV
32-1	-39532.994	2723845.296	933.967	932.751	1.215	80 mm	SV
35-1	-39286.717	2723296.630	943.957	942.141	1.815	80 mm	AV-2S
37-1	-39173.546	2722902.657	941.691	941.691	0.000	80 mm	SV
37-2	-39106.410	2722799.238	944.773	944.773	0.000	80 mm	AV-2S
41-1	-39285.888	2722492.049	940.929	939.924	1.005	80 mm	SV

- 1) GENERAL NOTES**
- 1.2 The New Customer Manager at the LOCAL Municipality Regional Office must be notified before any construction works related to the installation of water or sewer may be commenced.
- 1.3 All construction work shall comply with the relevant SABS 1200 Specification and LOCAL Municipality specific requirements.
- 1.4 All materials used in installing water and sewer mains shall comply with the relevant SABS Specification and with the minimum requirements of LOCAL Municipality.
- 1.5 The position and depth of all existing services on the site and off the site where affected by the works shall be confirmed prior to any construction work on the installation of water or sewer mains being commenced.
- 1.6 Only LOCAL Municipality staff shall carry out test connections to existing water and sewer mainlines and mains. Note that a minimum of 2 weeks notice shall be given to LOCAL Municipality staff to attend site inspections, meeting and any other necessary on site liaison.
- 1. SPECIFIC WATER REQUIREMENTS**
- 1.1 For standard details refer to Construction standard drawings.
- 1.2 Protection of fittings and mains.
- 1.2.1 Steel mains: 3LPE lined internally and externally and suitably wrapped per specification.
- 1.2.2 Steel fittings: 3LPE coated internally and suitably wrapped per specification.
- 1.2.3 Galvanised fittings: suitably wrapped per specification.
- 1.3 All valve and below ground hydrant chambers to be water tight.
- 1.4 Position of across the road erf connections to be marked by a W cut into the kerbstones.
- 1.5 The contractor shall not operate any water valve or other fittings without the permission of LOCAL Municipality.
- 1.6 Cover to water mains;
- 1.7 All water mains are to be installed at 2 meters from erf boundaries unless otherwise shown on the drawing.
- 1.8 Any anchor blocks constructed are to be properly shrouded and cast against undisturbed ground. Any over excavation is to be filled with mass concrete.
- 1.9 All T-junctions shall be fabricated to SABS 1123 - Table 20003.
- LEGEND:**
- PROPOSED NEW 450mm Ø X42 STEEL PIPE
 - CADASTRAL
 - FENCE LINES
 - ROAD EDGES
 - EXISTING 400mm Ø STEEL WATER PIPE
 - RAILWAY LINES
 - EXISTING SEWER PIPELINES
 - KEY PLAN
 - ISOLATION VALVE
 - SCOUR VALVE
 - AIR VALVE
- VALVE BOXES**
1. Valves up to 300mm diameter see drawing DWG 138-CIV-WT-SD-001.

Water Scour										Water Scour	
Node	Pipe	Y-Coord	X-Coord	CL	IL	Depart	Length	Slope	Type	Size	PI Label
[1]	[1]	-38496.732	2728011.490	914.729	913.513	1.215	4.612	1.935 %	X42 STEEL 32 Bar	450	
[2]	[1]	-38492.261	2728010.383	913.918	913.602	0.315					
[2]	[2]	-38492.261	2728010.383	913.918	913.602	0.315	29.344	0.098 %	X42 STEEL 32 Bar	450	
[3]	[3]	-38481.870	2727982.939	914.789	913.574	1.215					
[3]	[3]	-38481.870	2727982.939	914.789	913.574	1.215	21.004	0.597 %	X42 STEEL 32 Bar	450	
[4]	[4]	-38480.071	2727963.208	916.114	913.699	2.415					
[4]	[4]	-38480.071	2727963.208	916.114	913.699	2.415	189.066	0.384 %	X42 STEEL 32 Bar	450	
[5]	[5]	-38491.670	2727774.162	916.541	914.425	2.115					
[5]	[5]	-38491.670	2727774.162	916.541	914.425	2.115	103.312	0.208 %	X42 STEEL 32 Bar	450	
[6]	[6]	-38480.518	2727671.077	917.159	914.440	1.515					
[6]	[6]	-38480.518	2727671.077	917.159	914.440	1.515					
[7]	[7]	-38504.128	272634.812	915.728	914.400	1.328	36.697	0.654 %	X42 STEEL 32 Bar	450	
[7]	[7]	-38504.128	272634.812	915.728	914.400	1.328	57.961	0.654 %	X42 STEEL 32 Bar	450	
[8]	[8]	-38506.853	272576.916	914.937	914.021	0.915					
[8]	[8]	-38506.853	272576.916	914.937	914.021	0.915					
[9]	[9]	-38523.158	272522.774	915.165	912.850	2.315	56.556	2.072 %	X42 STEEL 32 Bar	450	
[9]	[9]	-38523.158	272522.774	915.165	912.850	2.315					
[10]	[10]	-38522.412	2727485.705	911.449	909.834	1.615	37.199	8.107 %	X42 STEEL 32 Bar	450	
[10]	[10]	-38522.412	2727485.705	911.449	909.834	1.615	32.393	6.738 %	X42 STEEL 32 Bar	450	
[11]	[11]	-38489.808	272482.603	908.967	907.651	1.315					
[11]	[11]	-38489.808	272482.603	908.967	907.651	1.315	132.875	0.756 %	X42 STEEL 32 Bar	450	
[12]	[12]	-38499.142	2727329.733	908.063	906.647	1.415					
[12]	[12]	-38499.142	2727329.733	908.063	906.647	1.415	68.609	0.695 %	X42 STEEL 32 Bar	450	
[13]	[13]	-38487.497	2727236.560	908.116	906.201	1.915	25.291	0.121 %	X42 STEEL 32 Bar	450	
[13]	[13]	-38487.497	2727236.560	908.116	906.201	1.915					
[14]	[14]	-38440.830	272051.593	908.673	906.432	2.242					
[14]	[14]	-38440.830	272051.593	908.673	906.432	2.242	359.822	0.121 %	X42 STEEL 32 Bar	450	
[15]	[15]	-38313.073	2726612.767	909.023	907.204	1.819	97.226	0.347 %	X42 STEEL 32 Bar	450	
[15]	[15]	-38313.073	2726612.767	909.023	907.204	1.819					
[15]	[15]	-38363.168	2726545.986	909.609	907.494	2.115	83.483	0.347 %	X42 STEEL 32 Bar	450	
[15]	[15]	-38363.168	2726545.986	909.609	907.494	2.115	150.478	1.848 %	X42 STEEL 32 Bar	450	
[15]	[15]	-38453.451	2726425.633	912.190	910.274	1.915	213.971	1.788 %	X42 STEEL 32 Bar	450	
[15]	[15]	-38581.882	2726254.496	913.316	914.100	1.215					
[15]	[15]	-38695.287	2726103.248	923.588	922.072	1.515	189.240	4.213 %	X42 STEEL 32 Bar	450	
[15]	[15]	-38827.608	2725928.853	926.526	925.010	1.515	226.529	1.332 %	X42 STEEL 32 Bar	450	
[15]	[15]	-39029.168	2725688.158	928.053	926.537	2.515	136.557	0.116 %	X42 STEEL 32 Bar	450	
[15]	[15]	-39111.412	2725548.920	926.211	925.895	0.515	24.831	1.845 %	X42 STEEL 32 Bar	450	
[16]	[16]	-39126.012	2725529.060	928.585	926.153	2.432					
[16]	[16]	-39126.012	2725529.060	928.585	926.153	2.432	42.094	1.845 %	X42 STEEL 32 Bar	450	
[17]	[17]	-39132.320	2725487.448	927.645	926.830	0.715					
[17]	[17]	-39132.320	2725487.448	927.645	926.830	0.715	96.084	2.022 %	X42 STEEL 32 Bar	450	
[18]	[18]	-39208.727	2725429.222	930.789	928.873	1.915					
[18]	[18]	-39208.727	2725429.222	930.789	928.873	1.915	154.124	0.543 %	X42 STEEL 32 Bar	450	
[19]	[19]	-39312.778	2725315.527	930.925	929.710	1.215	25.229	5.591 %	X42 STEEL 32 Bar	450	
[19]	[19]	-39312.778	2725315.527	930.925	929.710	1.215					
[19]	[19]	-39329.788	2725296.945	932.936	931.121	1.815					
[19]	[19]	-39329.788	2725296.945	932.936	931.121	1.815	148.032	1.702 %	X42 STEEL 32 Bar	450	
[20]	[20]	-39424.128	2725182.899	935.755	933.640	2.115					
[20]	[20]	-39424.128	2725182.899	935.755	933.640	2.115	62.160	0.637 %	X42 STEEL 32 Bar	450	
[21]	[21]	-39443.222	2725123.745	936.461	934.036	2.425					
[21]	[21]	-39443.222	2725123.745	936.461	934.036	2.425	167.342	0.637 %	X42 STEEL 32 Bar	450	
[22]	[22]	-39512.202	2724971.287	936.017	935.102	0.915	79.514	0.029 %	X42 STEEL 32 Bar	450	
[22]	[22]	-39544.988	2724898.844	937.206	935.125	2.081					
[22]	[22]	-39544.988	2724898.844	937.206	935.125	2.081	342.846	0.029 %	X42 STEEL 32 Bar	450	
[23]	[23]	-39660.443	2724576.025	936.441	935.225	1.215	7.910	1.144 %	X42 STEEL 32 Bar	450	
[23]	[23]	-39660.443	2724576.025	936.441	935.225	1.215					
[23]	[23]	-39663.107	2724568.577	936.598	935.316	1.282					
[23]	[23]	-39663.107	2724568.577	936.598	935.316	1.282					
[24]	[24]	-39742.484	2724301.155	939.624	938.508	1.115	278.927	1.144 %	X42 STEEL 32 Bar	450	
[24]	[24]	-39742.484	2724301.155	939.624	938.508	1.115					
[25]	[25]	-39752.476	2724261.281	940.827	939.012	1.815					
[25]	[25]	-39752.476	2724261.281	940.827	939.012	1.815	41.110	1.225 %	X42 STEEL 32 Bar	450	
[26]	[26]	-39739.068	2724126.095	938.576	937.361	1.215	135.859	1.215 %	X42 STEEL 32 Bar	450	
[26]	[26]	-39739.068	2724126.095	938.576	937.361	1.215					
[27]	[27]	-39721.843	2724079.774	942.209	937.893	4.315	49.423	1.078 %	X42 STEEL 32 Bar	450	
[27]	[27]	-39721.843	2724079.774	942.209	937.893	4.315	73.882	0.580 %	X42 STEEL 32 Bar	450	
[28]	[28]	-39687.758	2724008.149	936.135	937.419	-1.284	8.666	0.530 %	X42 STEEL 32 Bar	450	
[28]	[28]	-39687.758	2724008.149	936.135	937.419	-1.284					
[29]	[29]	-39676.158	2724011.504	936.851	937.355	-0.503	12.078	0.530 %	X42 STEEL 32 Bar	450	
[29]	[29]	-39676.158	2724011.504	936.851	937.355	-0.503					
[30]	[30]	-39666.182	2724007.680	936.348	937.298	-0.951	10.681	0.530 %	X42 STEEL 32 Bar	450	
[30]	[30]	-39666.182	2724007.680	936.348	937.298	-0.951					
[31]	[31]	-39660.528	2723997.992	936.554	937.239	-0.685	11.217	0.530 %	X42 STEEL 32 Bar	450	
[31]	[31]	-39660.528	2723997.992	936.554	937.239	-0.685					
[32]	[32]	-39636.697	2723957.158	936.433	935.118	1.315	47.327	4.482 %	X42 STEEL 32 Bar	450	
[32]	[32]	-39636.697	2723957.158	936.433	935.118	1.315					
[33]	[33]	-39616.828	2723947.965	935.232	934.016	1.215	21.920	0.505 %	X42 STEEL 32 Bar	450	
[33]	[33]	-39616.828	2723947.965	935.232	934.016	1.215					
[34]	[34]	-39568.408	2723888.667	934.085	932.870	1.215	76.564	1.497 %	X42 STEEL 32 Bar	450	
[34]	[34]	-39568.408	2723888.667	934.085	932.870	1.215					

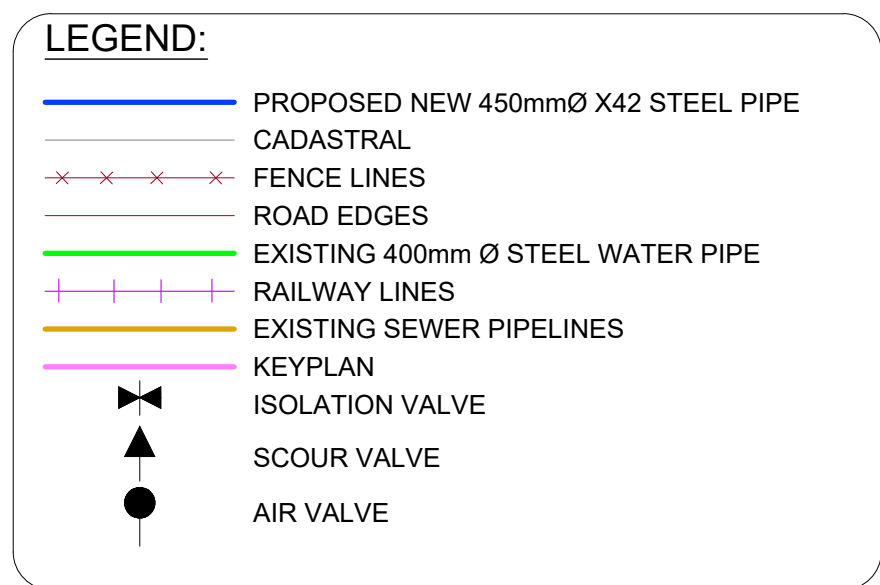


--	--	

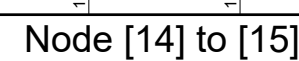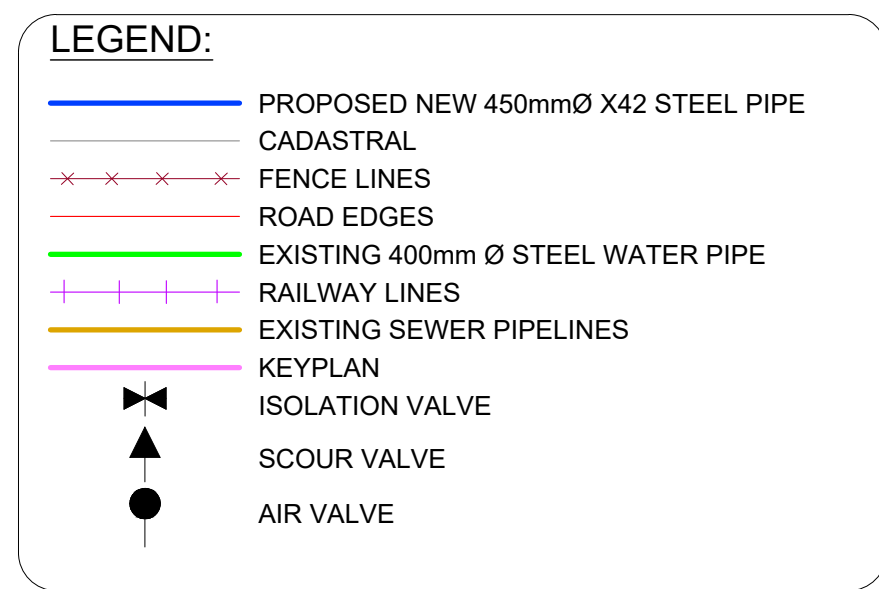


ISSUED FOR TENDER

--	--	

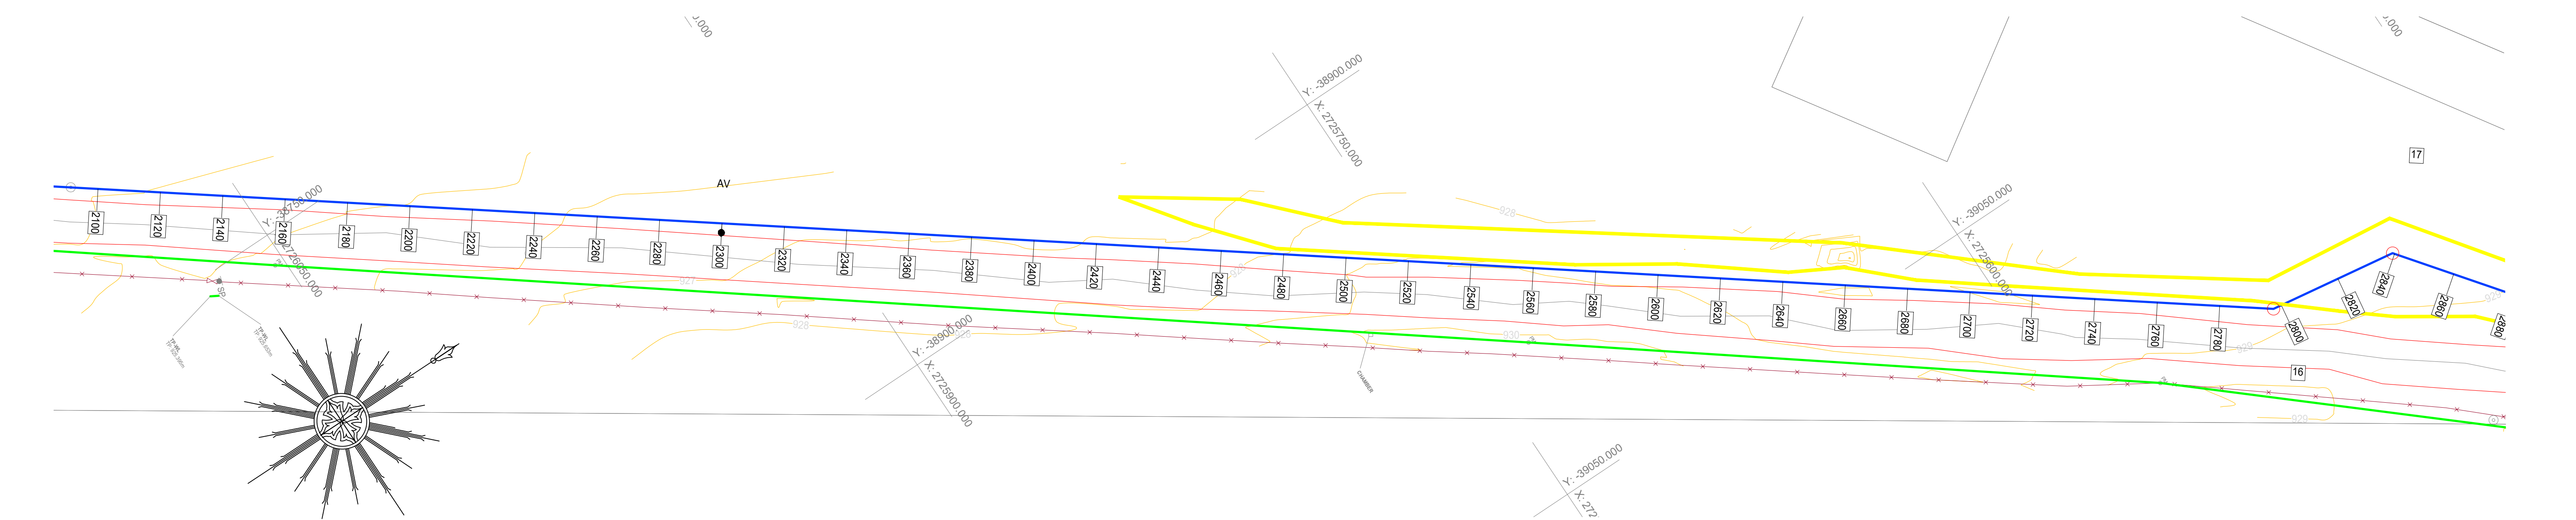

LEGEND:

- PROPOSED NEW 450mmØ X42 STEEL PIPE
- CADASTRAL
- FENCE LINES
- ROAD EDGES
- EXISTING 400mm Ø STEEL WATER PIPE
- RAILWAY LINES
- EXISTING SEWER PIPELINES
- KEYPLAN
- ISOLATION VALVE
- SCOUR VALVE
- AIR VALVE

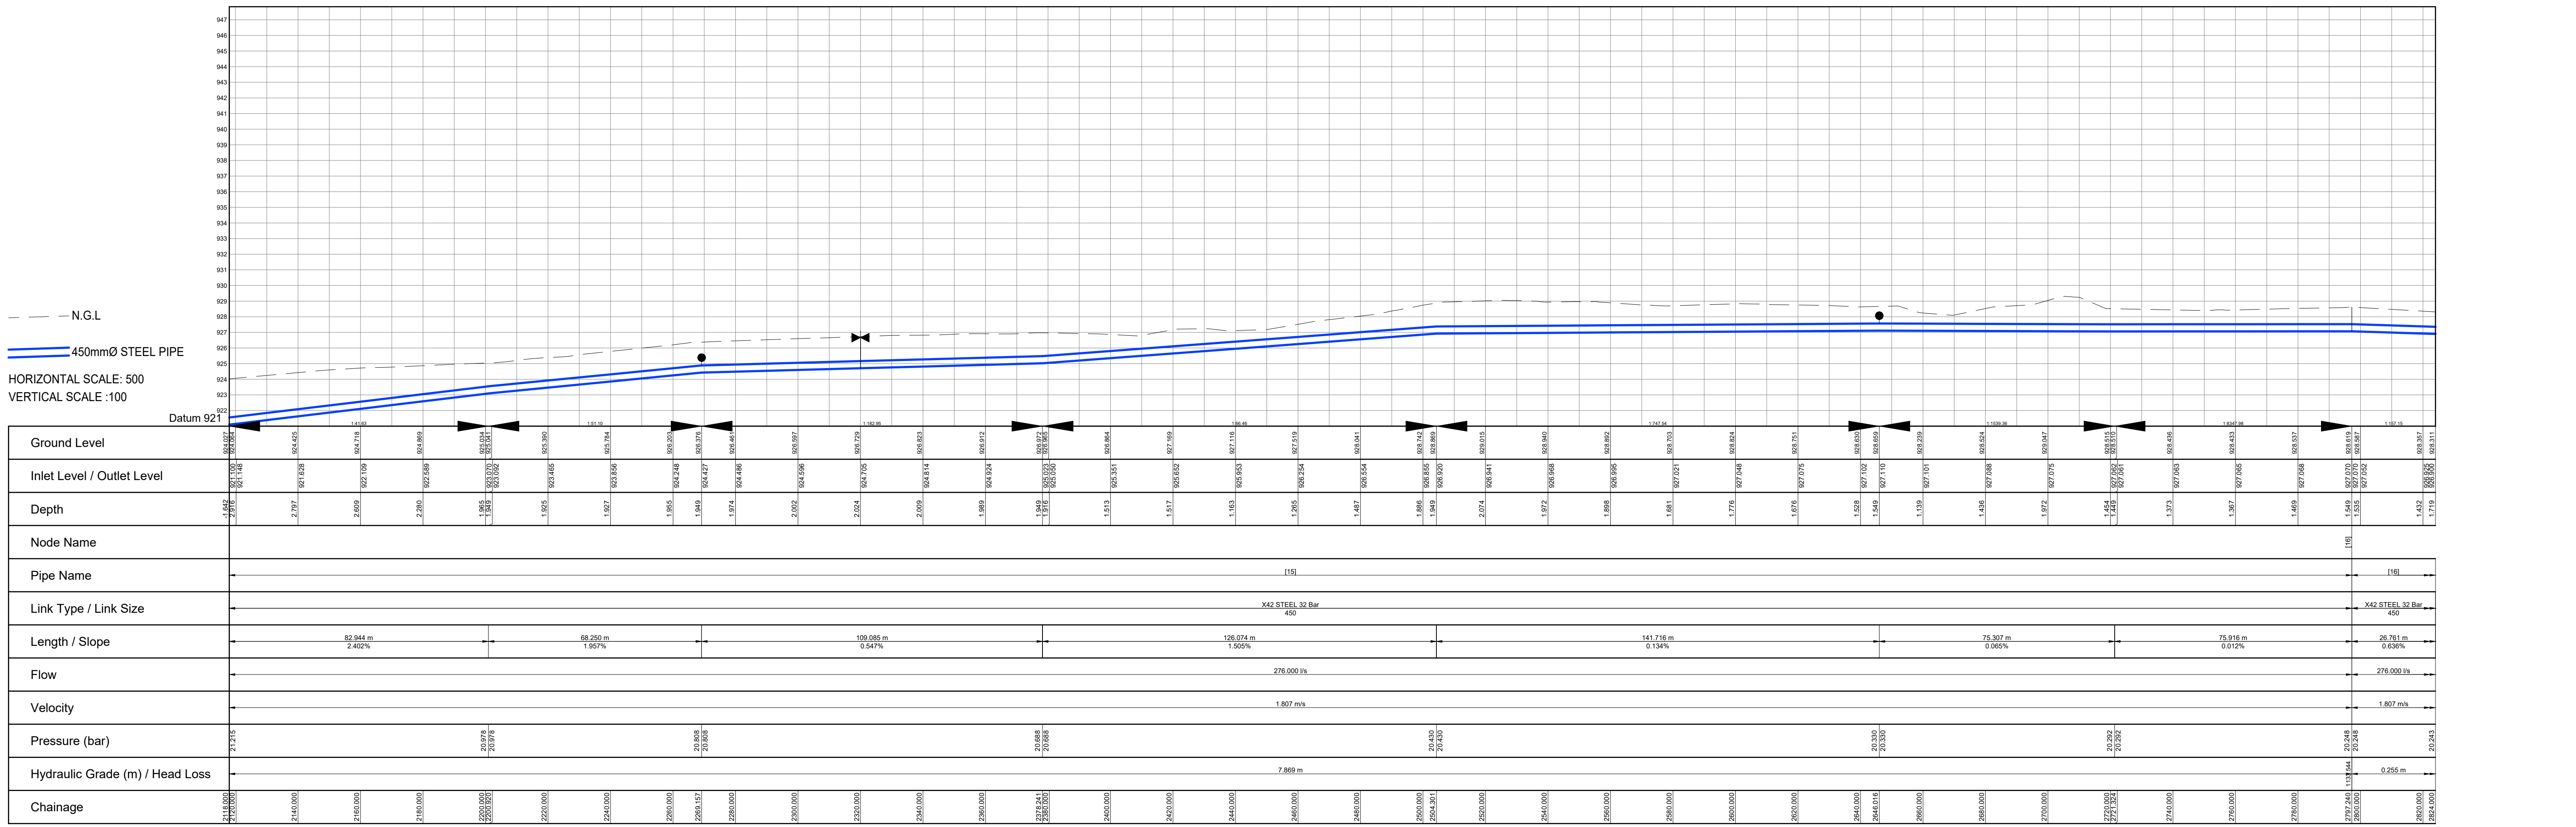

ISSUED FOR TENDER

DESIGNED BY	B.N	CLIENT  THABAZIMBI LOCAL MUNICIPALITY 7 Rietbok Street Thabazimbi 0380
CHECKED BY	I.M	
DRAWN BY	X.N	
CHECKED BY	I.M	

**ONTWERP DEUR / DESIGNED BY**
CONSULTANT:
260 CHURCH STREET Opp WITKOPPEN ROAD
JUKESKEI PARK
JOHANNESBURG
2188
P.O. BOX 844
JUKESKEI PARK
2153
TEL: 011 704 0253
CONSULTING ENGINEERS
Civil, Structural Engineers & Project Managers

FOR: CLIENT	DATE
CONSULTING ENGINEER	DATE

CONTRACT NUMBER: TECH 04 2022 23
PROJECT
THABAZIMBI UPGRADING OF BULK WATER PIPELINE BETWEEN THABAZIMBI PUMP STATION AND THABAZIMBI Y PIECE WITHIN THABAZIMBI LOCAL MUNICIPALITY


DETAILS
LAYOUT AND LONGITUDINAL SECTIONS

(Full signature)
FOR: CLIENT
DATE
CONSULTANTS DRAWING NUMBER
138-CIV-WT-005

REVISION NO.
A


CLIENT DRAWING NUMBER

SHEET 4 OF 16
SCALE
AS SHOWN

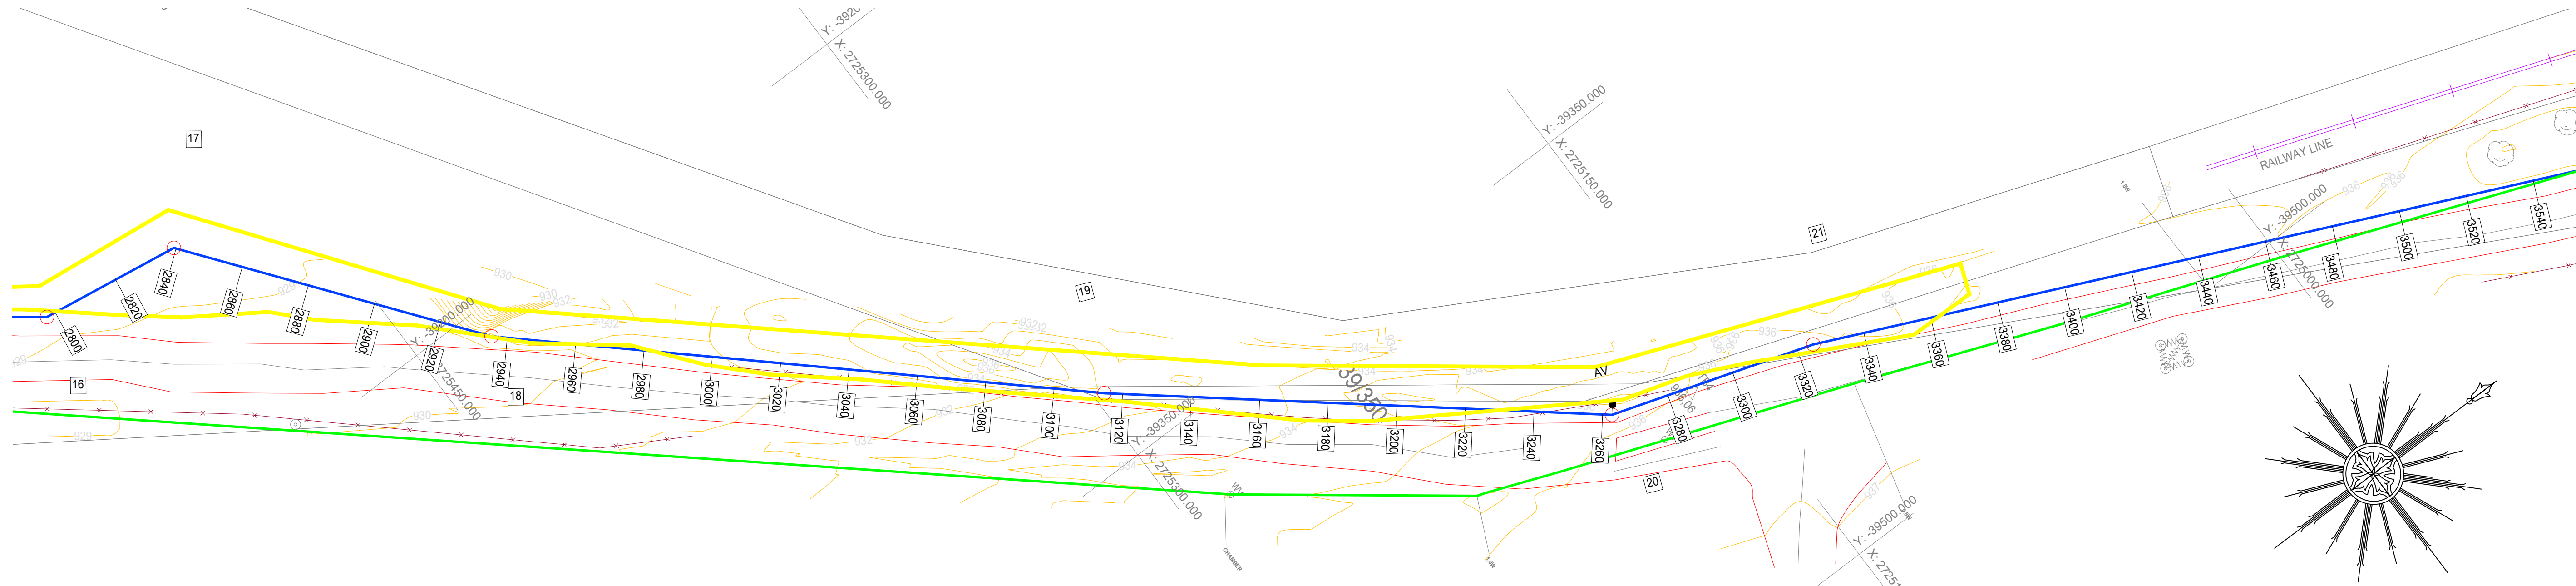

LEGEND:



- PROPOSED NEW 450mmØ X42 STEEL PIPE
- CADASTRAL
- FENCE LINES
- ROAD EDGES
- EXISTING 400mm Ø STEEL WATER PIPE
- RAILWAY LINES
- EXISTING SEWER PIPELINES
- KEYPLAN
- ISOLATION VALVE
- SCOUR VALVE
- AIR VALVE

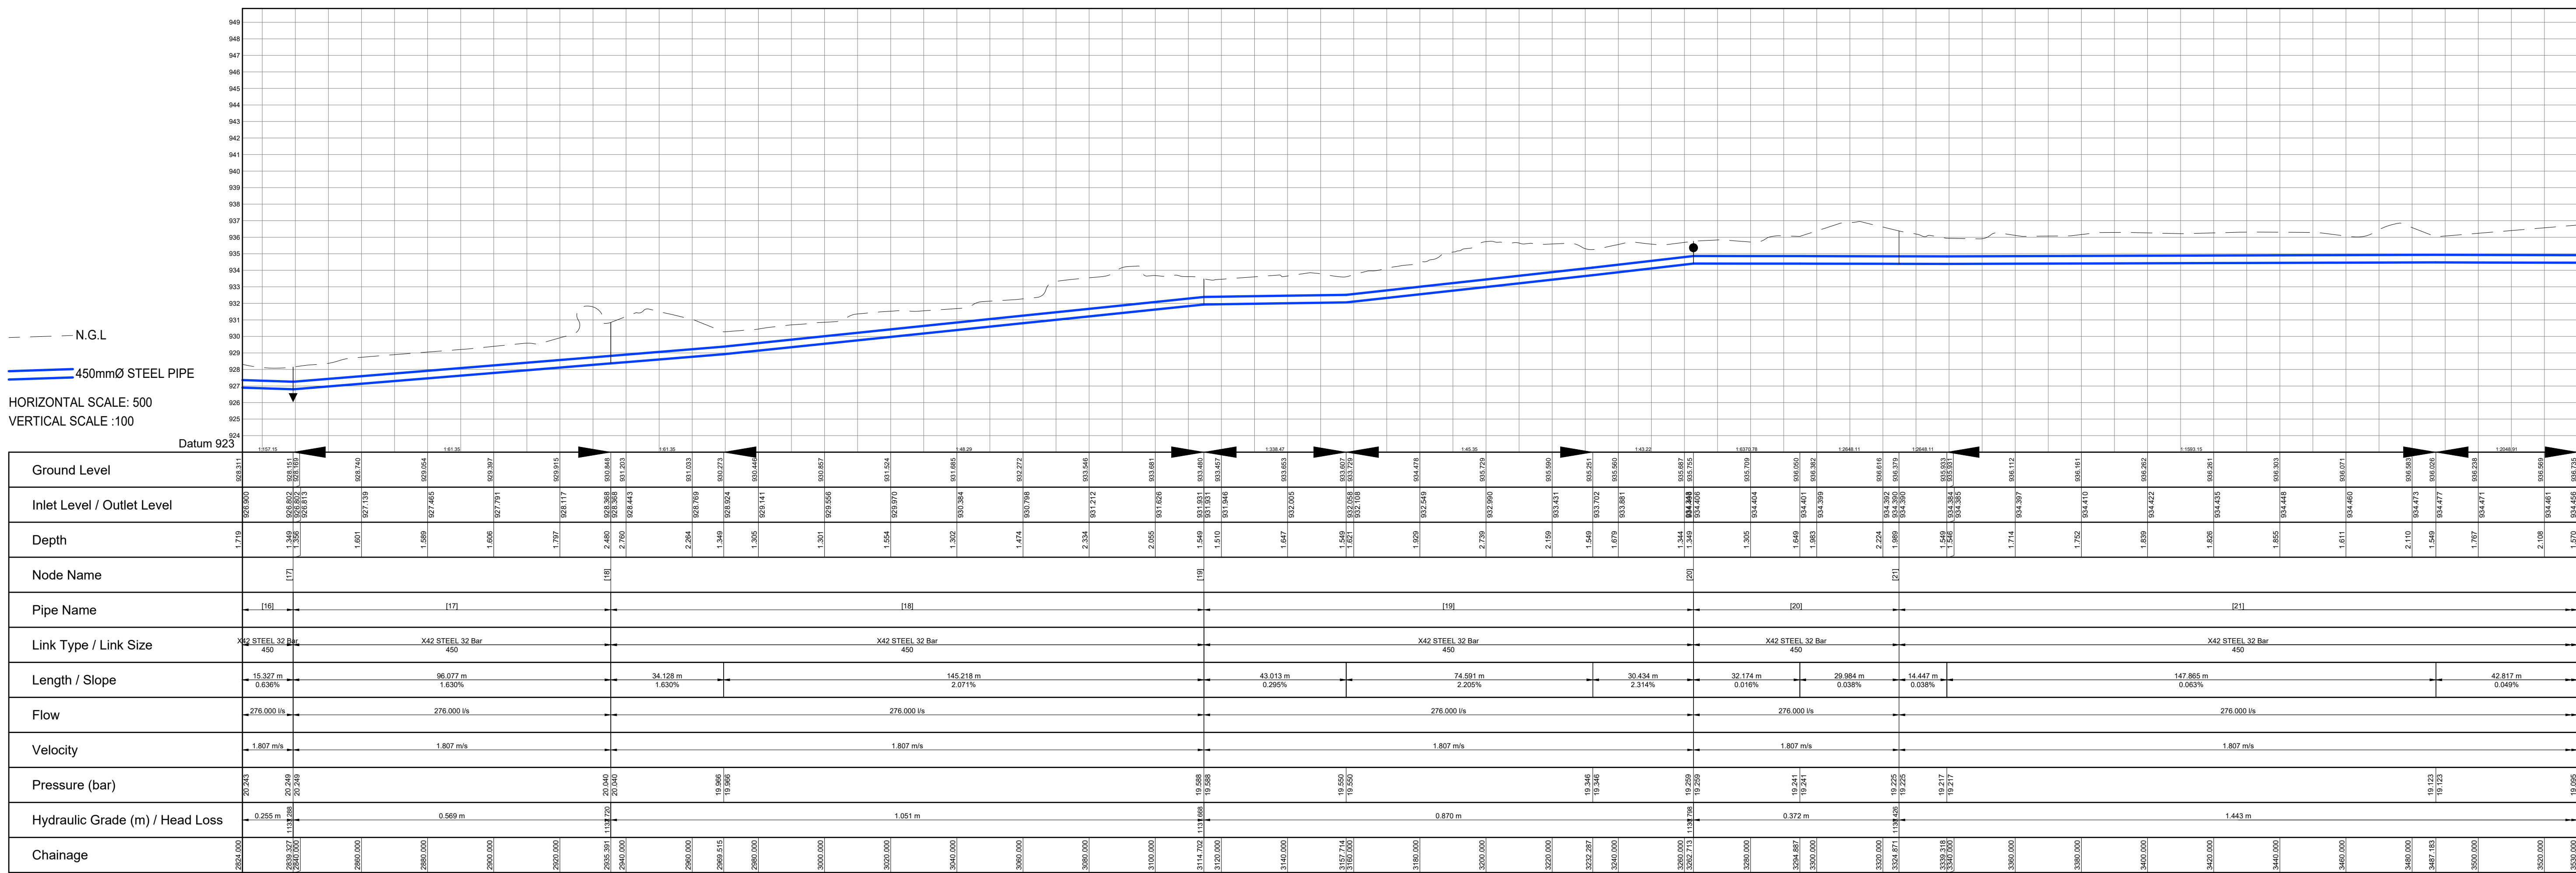

Node [16] to [21]

ISSUED FOR TENDER


				DESIGNED BY	B.N	CLIENT  THABAZIMBI LOCAL MUNICIPALITY 7 Rietbok Street Thabazimbi 0380	ONTWERP DEUR / DESIGNED BY CONSULTANT: 260 CHURCH STREET Opp WITKOPPEN ROAD JUKESKEI PARK JOHANNESBURG 2188 P.O. BOX 844 JUKESKEI PARK 2153 TEL: 011 704 0253 CONSULTING ENGINEERS Civil, Structural Engineers & Project Managers		FOR: CLIENT _____ DATE _____ CONSULTING ENGINEER _____ DATE _____		CONTRACT NUMBER: TECH 04 2022 23 PROJECT THABAZIMBI UPGRADE OF BULK WATER PIPELINE BETWEEN THABAZIMBI PUMP STATION AND THABAZIMBI Y PIECE WITHIN THABAZIMBI LOCAL MUNICIPALITY DETAILS LAYOUT AND LONGITUDINAL SECTIONS		FOR: CLIENT _____ DATE _____ CONSULTANTS ENGINEER CONSULTANTS DRAWING NUMBER 138-CIV-WT-006		REVISION NO. A		CLIENT DRAWING NUMBER		SHEET 5 OF 16 SCALE AS SHOWN		
				CHECKED BY	I.M																
				DRAWN BY	X.N																
				CHECKED BY	I.M																
A	20-09-2022	ISSUED FOR TENDER	MAKONE	R.J.K																	
No	DATE	REVISION	CONSULT	DIR																	

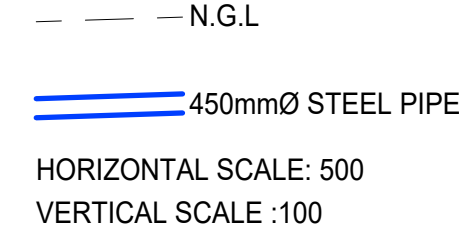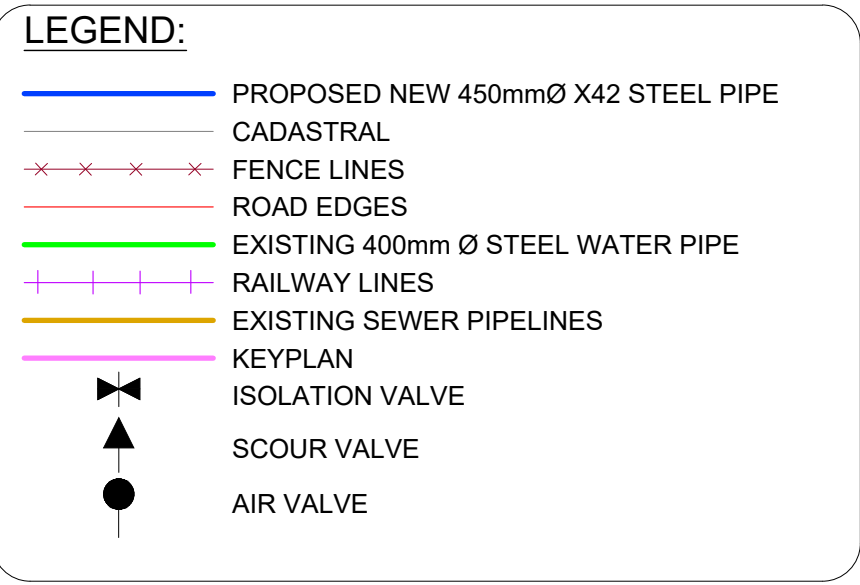



Ground Level	88.725	88.656	88.791	88.717	88.552	88.585	88.541	88.510	88.558	88.564	88.552	88.569	88.573	88.563	88.551	88.578	88.541	88.546	88.544	88.548
Inlet Level / Outlet Level	88.456	88.451	88.442	88.438	88.438	88.422	88.412	88.403	88.397	88.386	88.384	88.378	88.364	88.363	88.351	88.378	88.368	88.367	88.364	88.361
Depth	1.270	2.396	2.377	2.331	2.143	1.680	1.920	1.777	1.549	2.150	1.615	1.144	2.331	1.278	2.173	2.198	1.688	1.349	1.782	1.191
Node Name			[21]																	
Pipe Name			[21]																	
Link Type / Link Size			X42 STEEL 32 Bar 450																	
Length / Slope			41.724 m 0.049%																	
Flow			276.000 l/s																	
Velocity			1.807 m/s																	
Pressure (bar)	19.385																			
Hydraulic Grade (m) / Head Loss			1.443 m																	
Chainage	3530.000	3540.000	3590.000	3571.724	3580.000	3600.000	3630.000	3640.000	3652.503	3660.000	3680.000	3700.000	3730.000	3760.000	3780.160	3800.000	3820.000	3840.000	3860.000	3880.000

ISSUED FOR TENDER

[illegible]



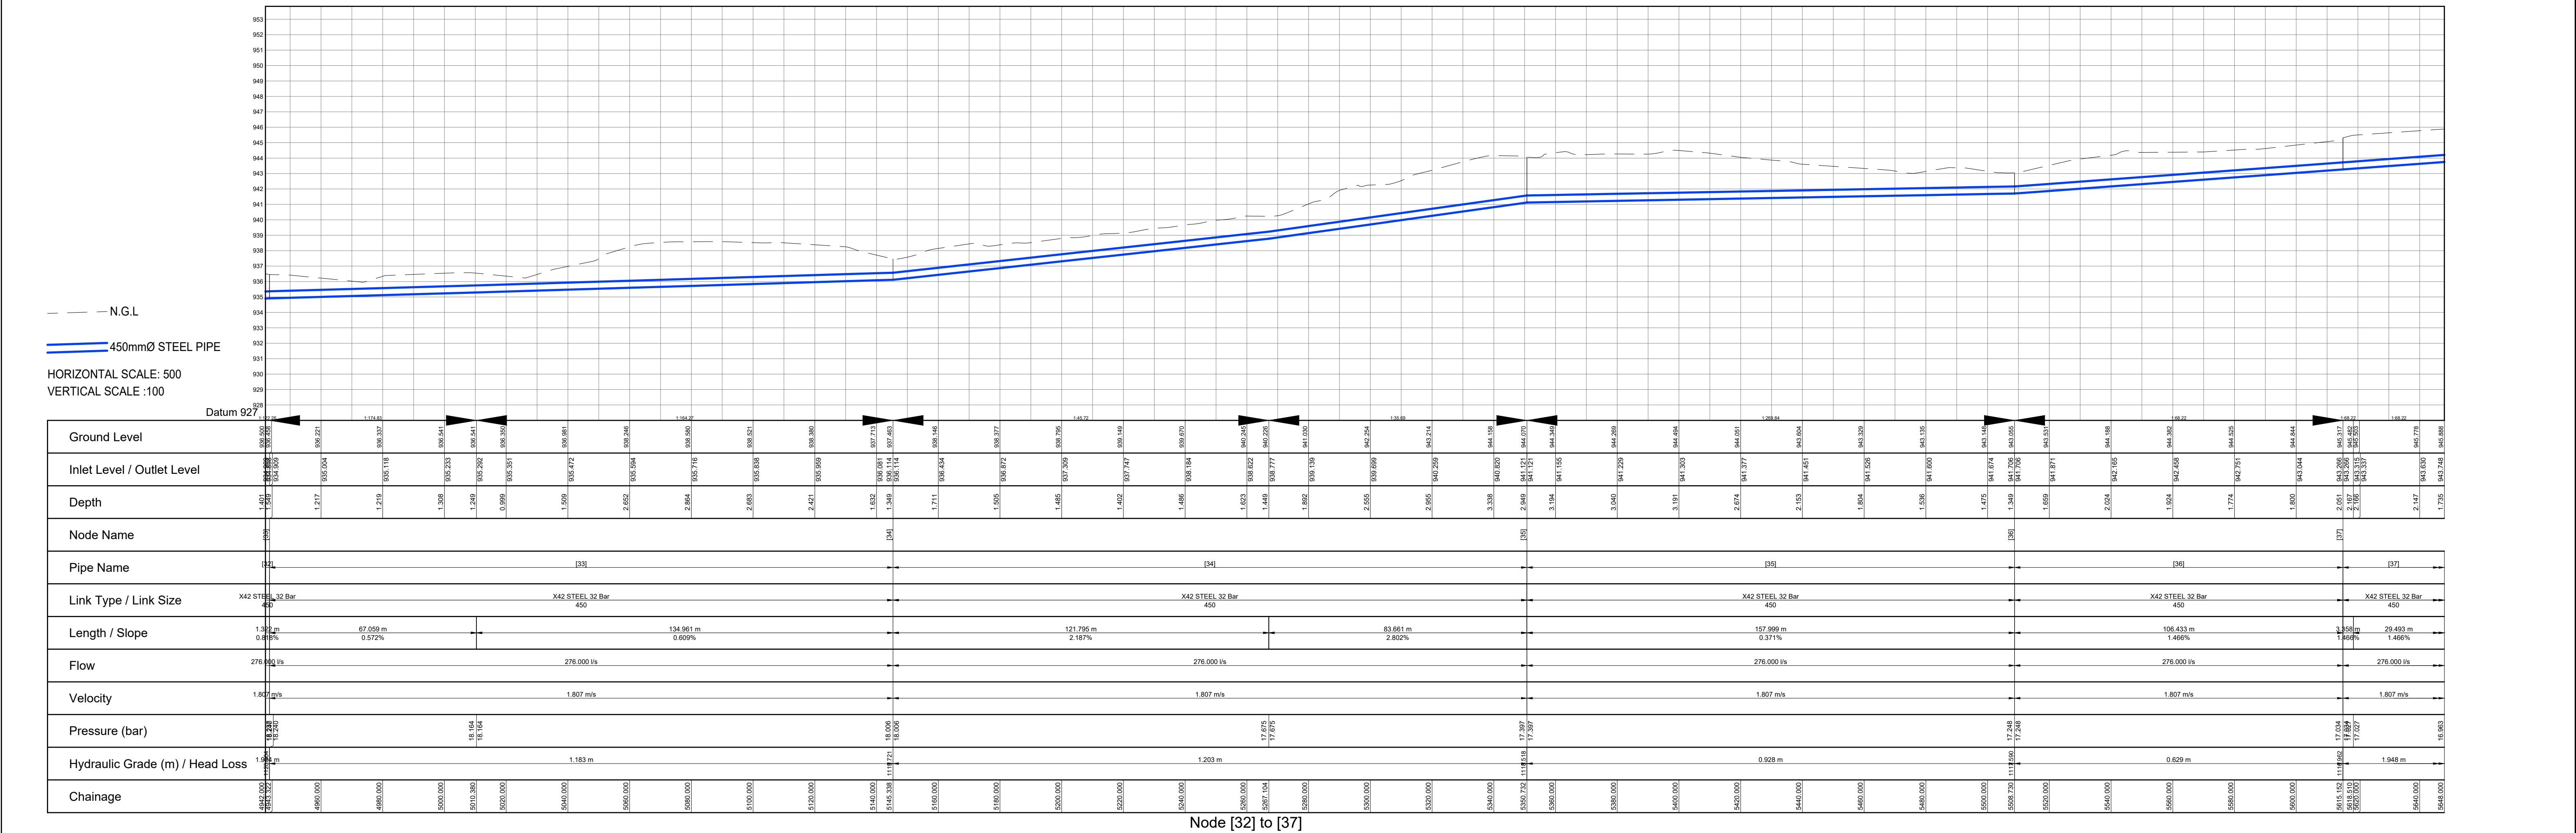


ISSUED FOR TENDER																	
					DESIGNED BY	B.N	 THABAZIMBI LOCAL MUNICIPALITY 7 Rietbok Street Thabazimbi 0380	ONTWERP DEUR / DESIGNED BY CONSULTANT:  260 CHURCH STREET Opp WITKOPPEN ROAD JUKSEI PARK JOHANNESBURG 2188 P.O. BOX 844 JUKSEI PARK 2153 TEL: 011 704 0253 CONSULTING ENGINEERS Civil, Structural Engineers & Project Managers				FOR: CLIENT DATE		CONTRACT NUMBER: TECH 04 2022 23		(Full signature) SHEET 8 OF 16	
					CHECKED BY	I.M			PROJECT THABAZIMBI UPGRADING OF BULK WATER PIPELINE BETWEEN THABAZIMBI PUMP STATION AND THABAZIMBI Y PIECE WITHIN THABAZIMBI LOCAL MUNICIPALITY		FOR: CLIENT DATE SCALE AS SHOWN						
					DRAWN BY	X.N			DETAILS LAYOUT AND LONGITUDINAL SECTIONS		FOR: CONSULTING ENGINEER CONSULTANTS DRAWING NUMBER 138-CIV-WT-009						
A	20-09-2022	ISSUED FOR TENDER	MAKONE	R.J.K	CHECKED BY	I.M			CONSULTING ENGINEER DATE		REVISION NO A CLIENT DRAWING NUMBER						
No	DATE	REVISION	CONSULT	DIR													

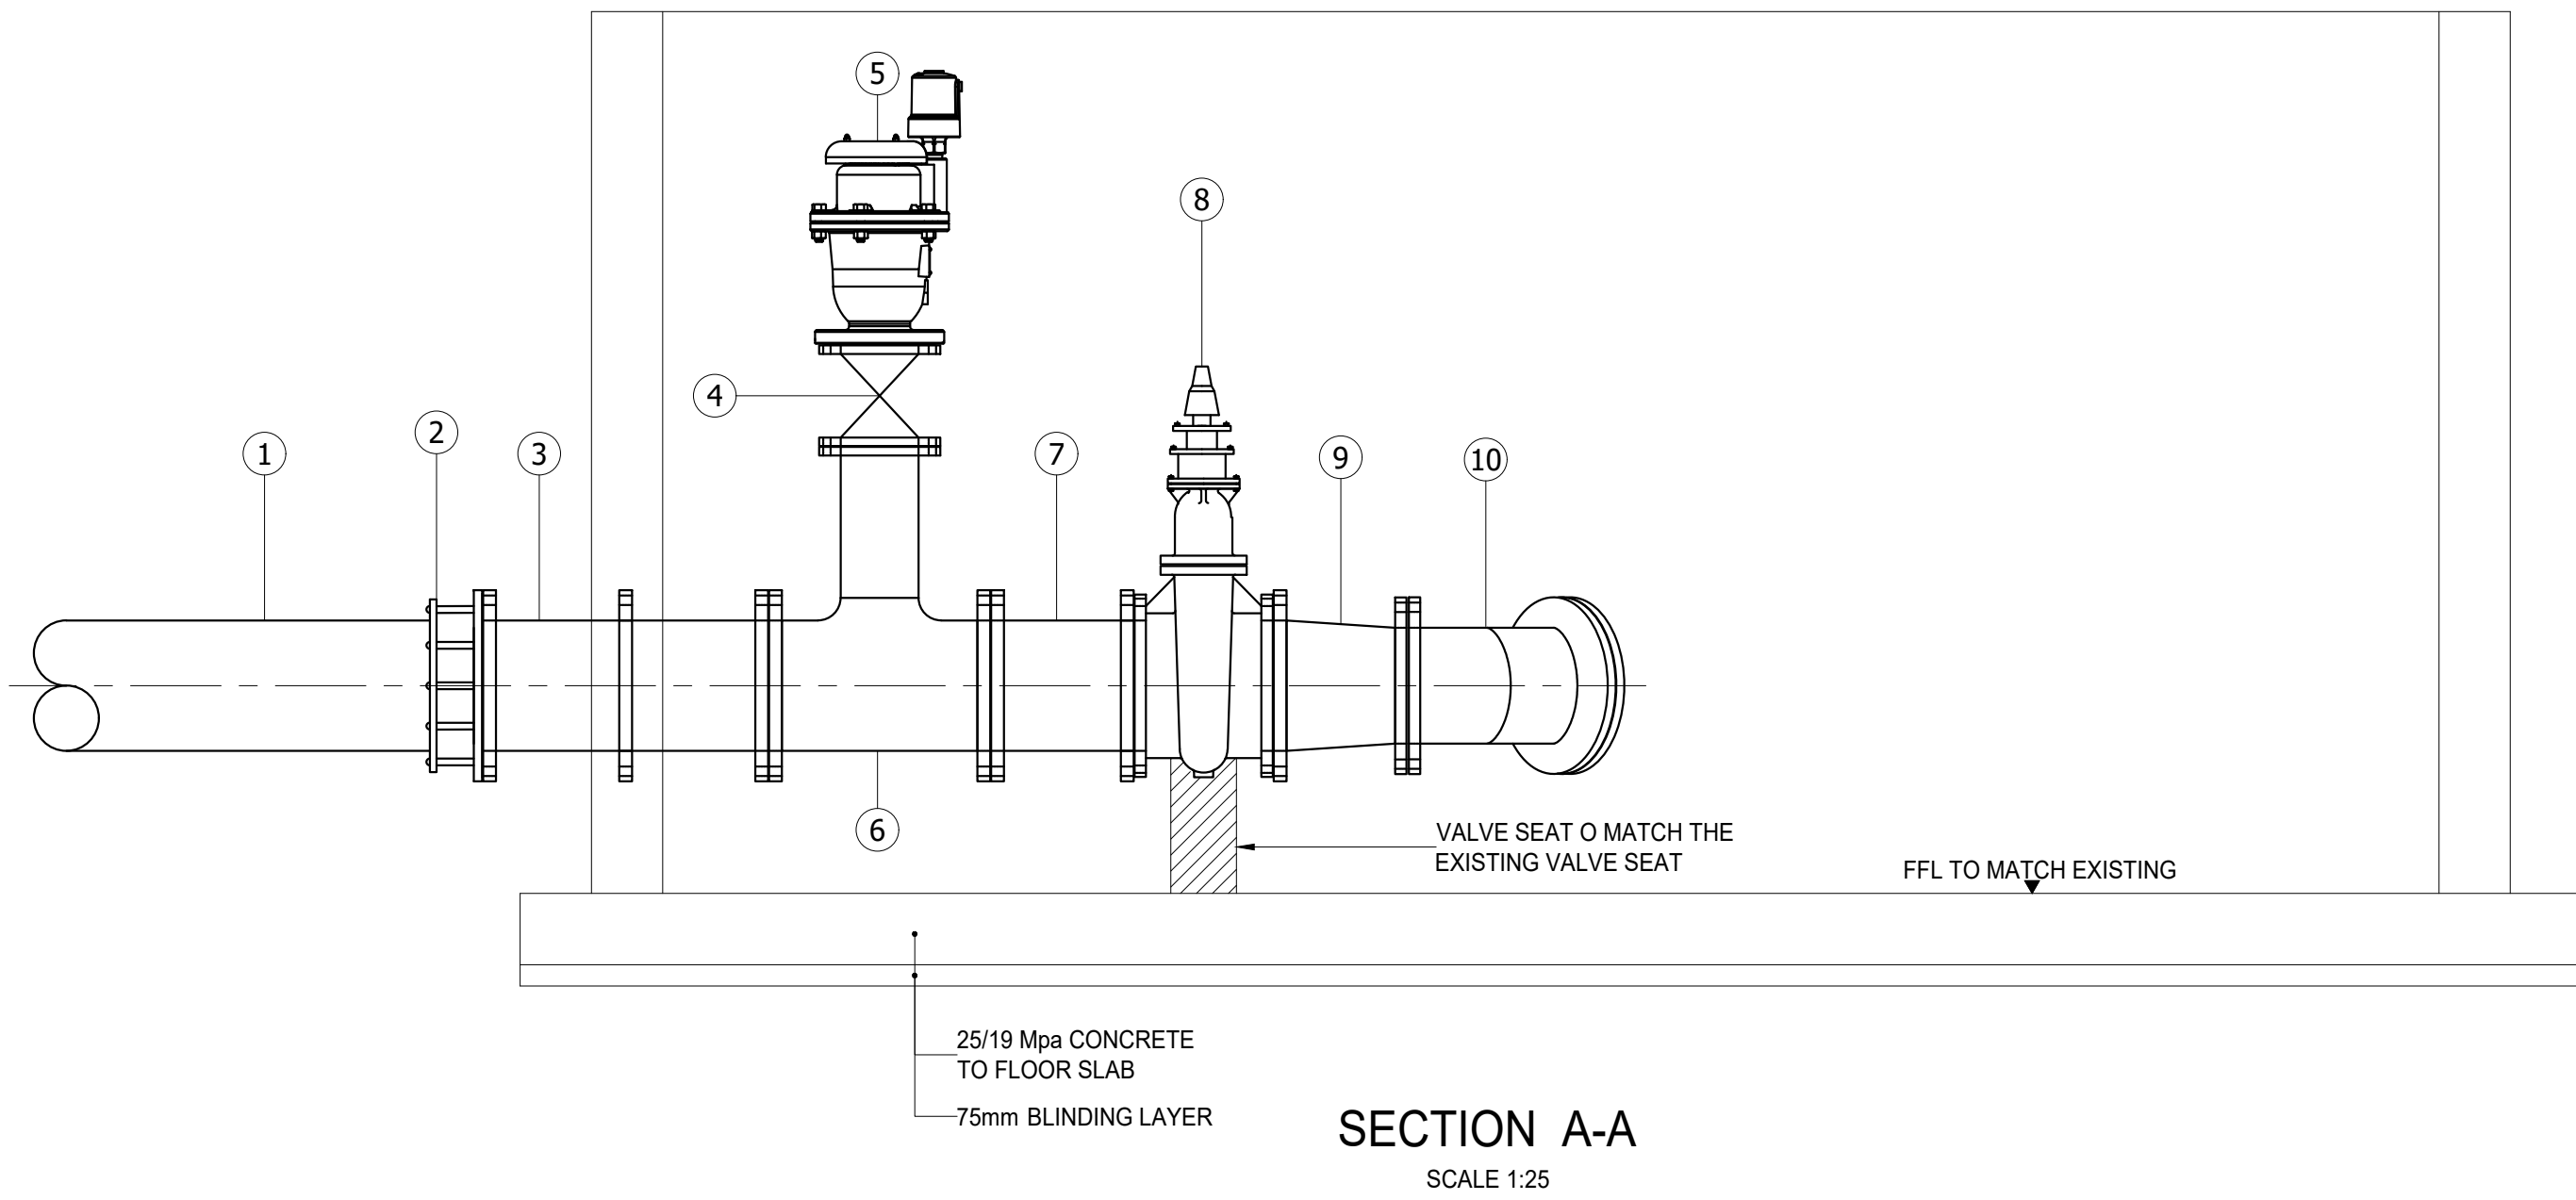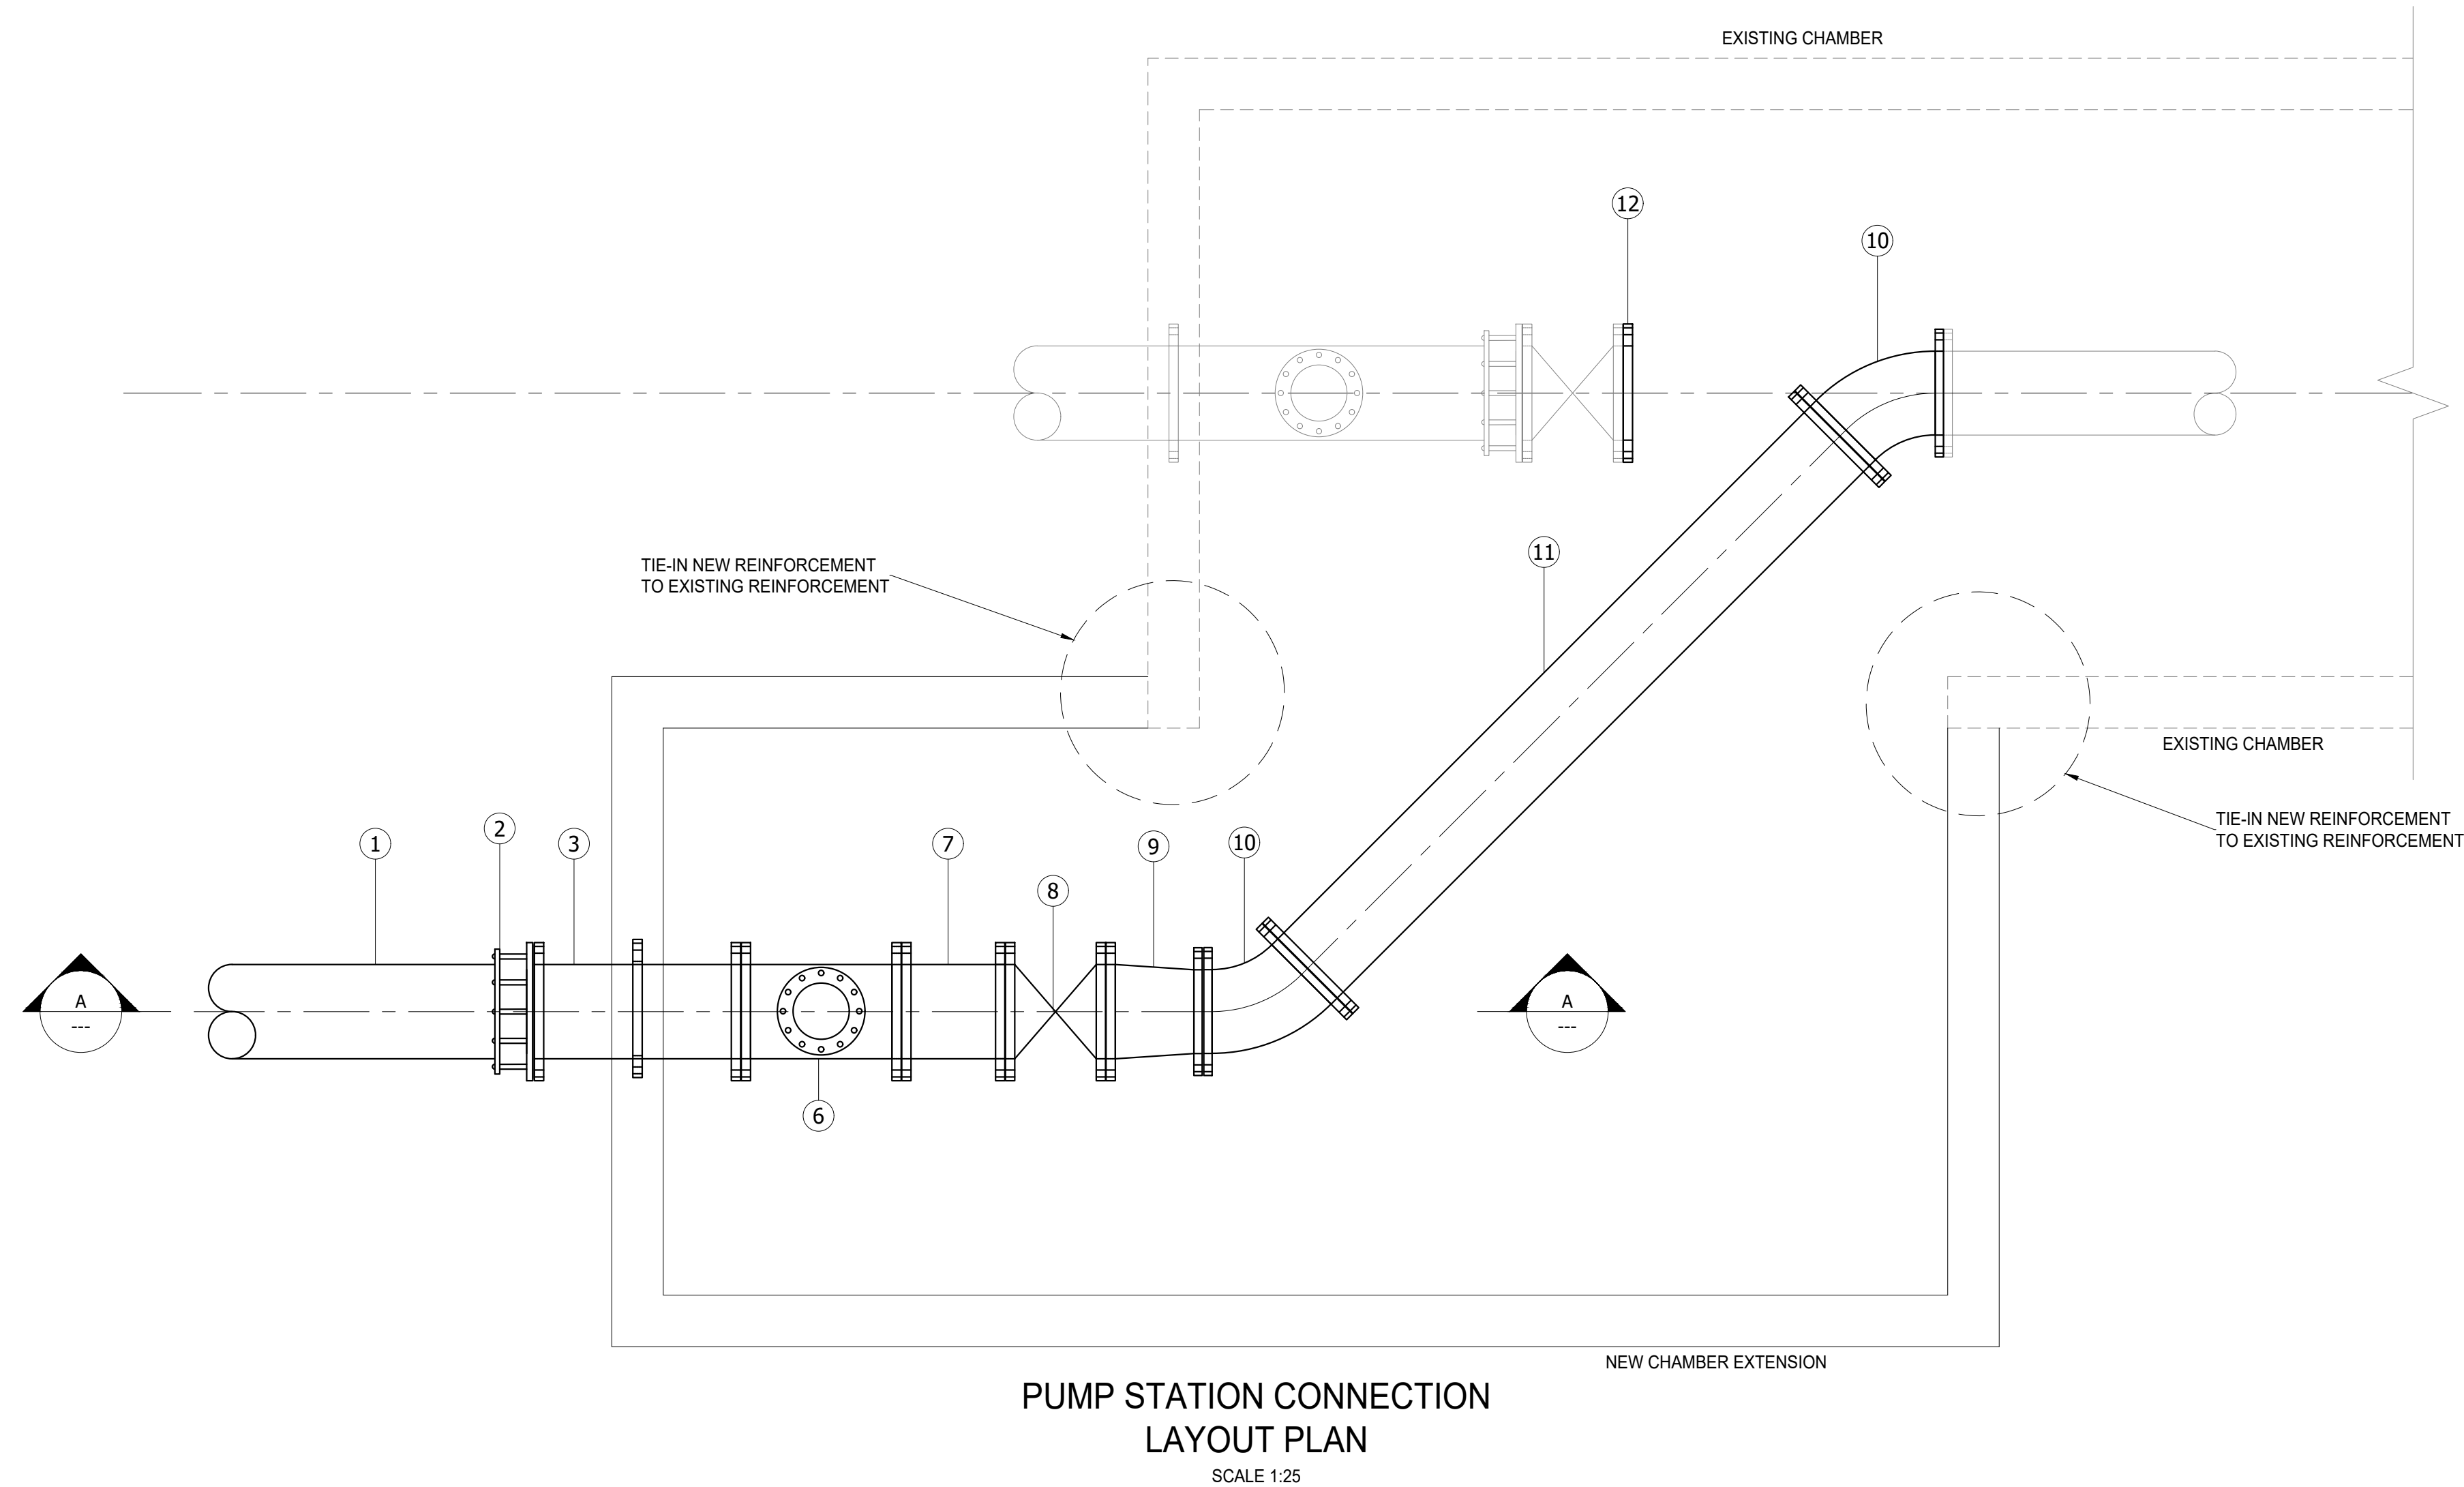

PUMP STATION CONNECTION FITTING SCHEDULE		
	DESCRIPTION	QUANTITY
1	450mmØ X42 STEEL 32 Bar	-
2	450mmØ FLANGED ADAPTOR	1
3	450mmØ FLANGED SPOOL PIPE WITH PUDDLE FLANGE	1
4	250mmØ ISLOTATION VALVE	1
5	250mmØ VENT-O-MAT AIRVALVE OR SIMILAR APPROODE	1
6	450X250mmØ REDUCING TEE	1
7	450mmØ FLANGED SPOOL PIPE	1
8	450mmØ ISLOTATION VALVE	1
9	450X400mmØ FLANGED REDUCER	1
10	400mmØ 45° FLANGED BEND	2
11	400mmØ FLANGED SPOOL PIPE	1
12	400mmØ BLANK FLANGE	1

Y-PIECE CONNECTION FITTING SCHEDULE		
	DESCRIPTION	QUANTITY
1	450mmØ X42 STEEL 32 Bar	-
2	450mmØ FLANGED ADAPTOR	1
3	450X400mmØ FLANGED REDUCER	1
4	400mmØ BLANK FLANGE	1

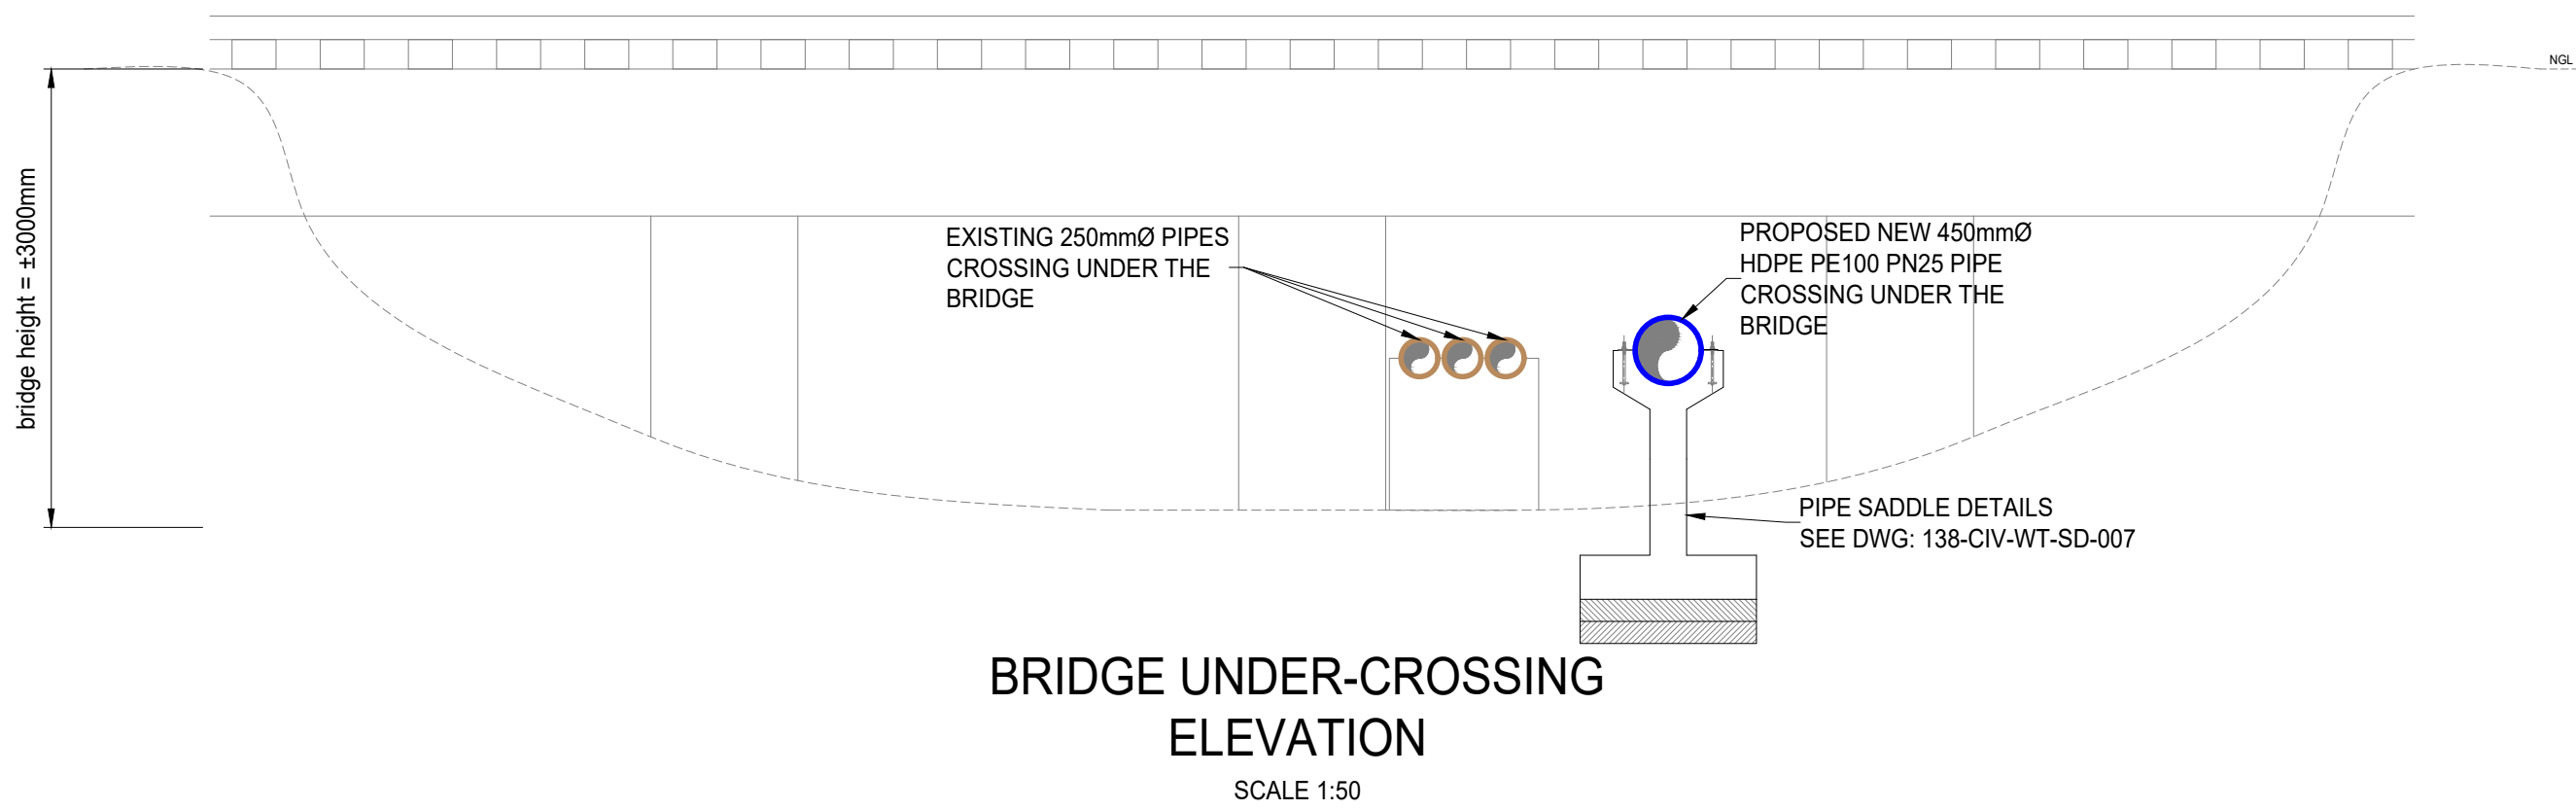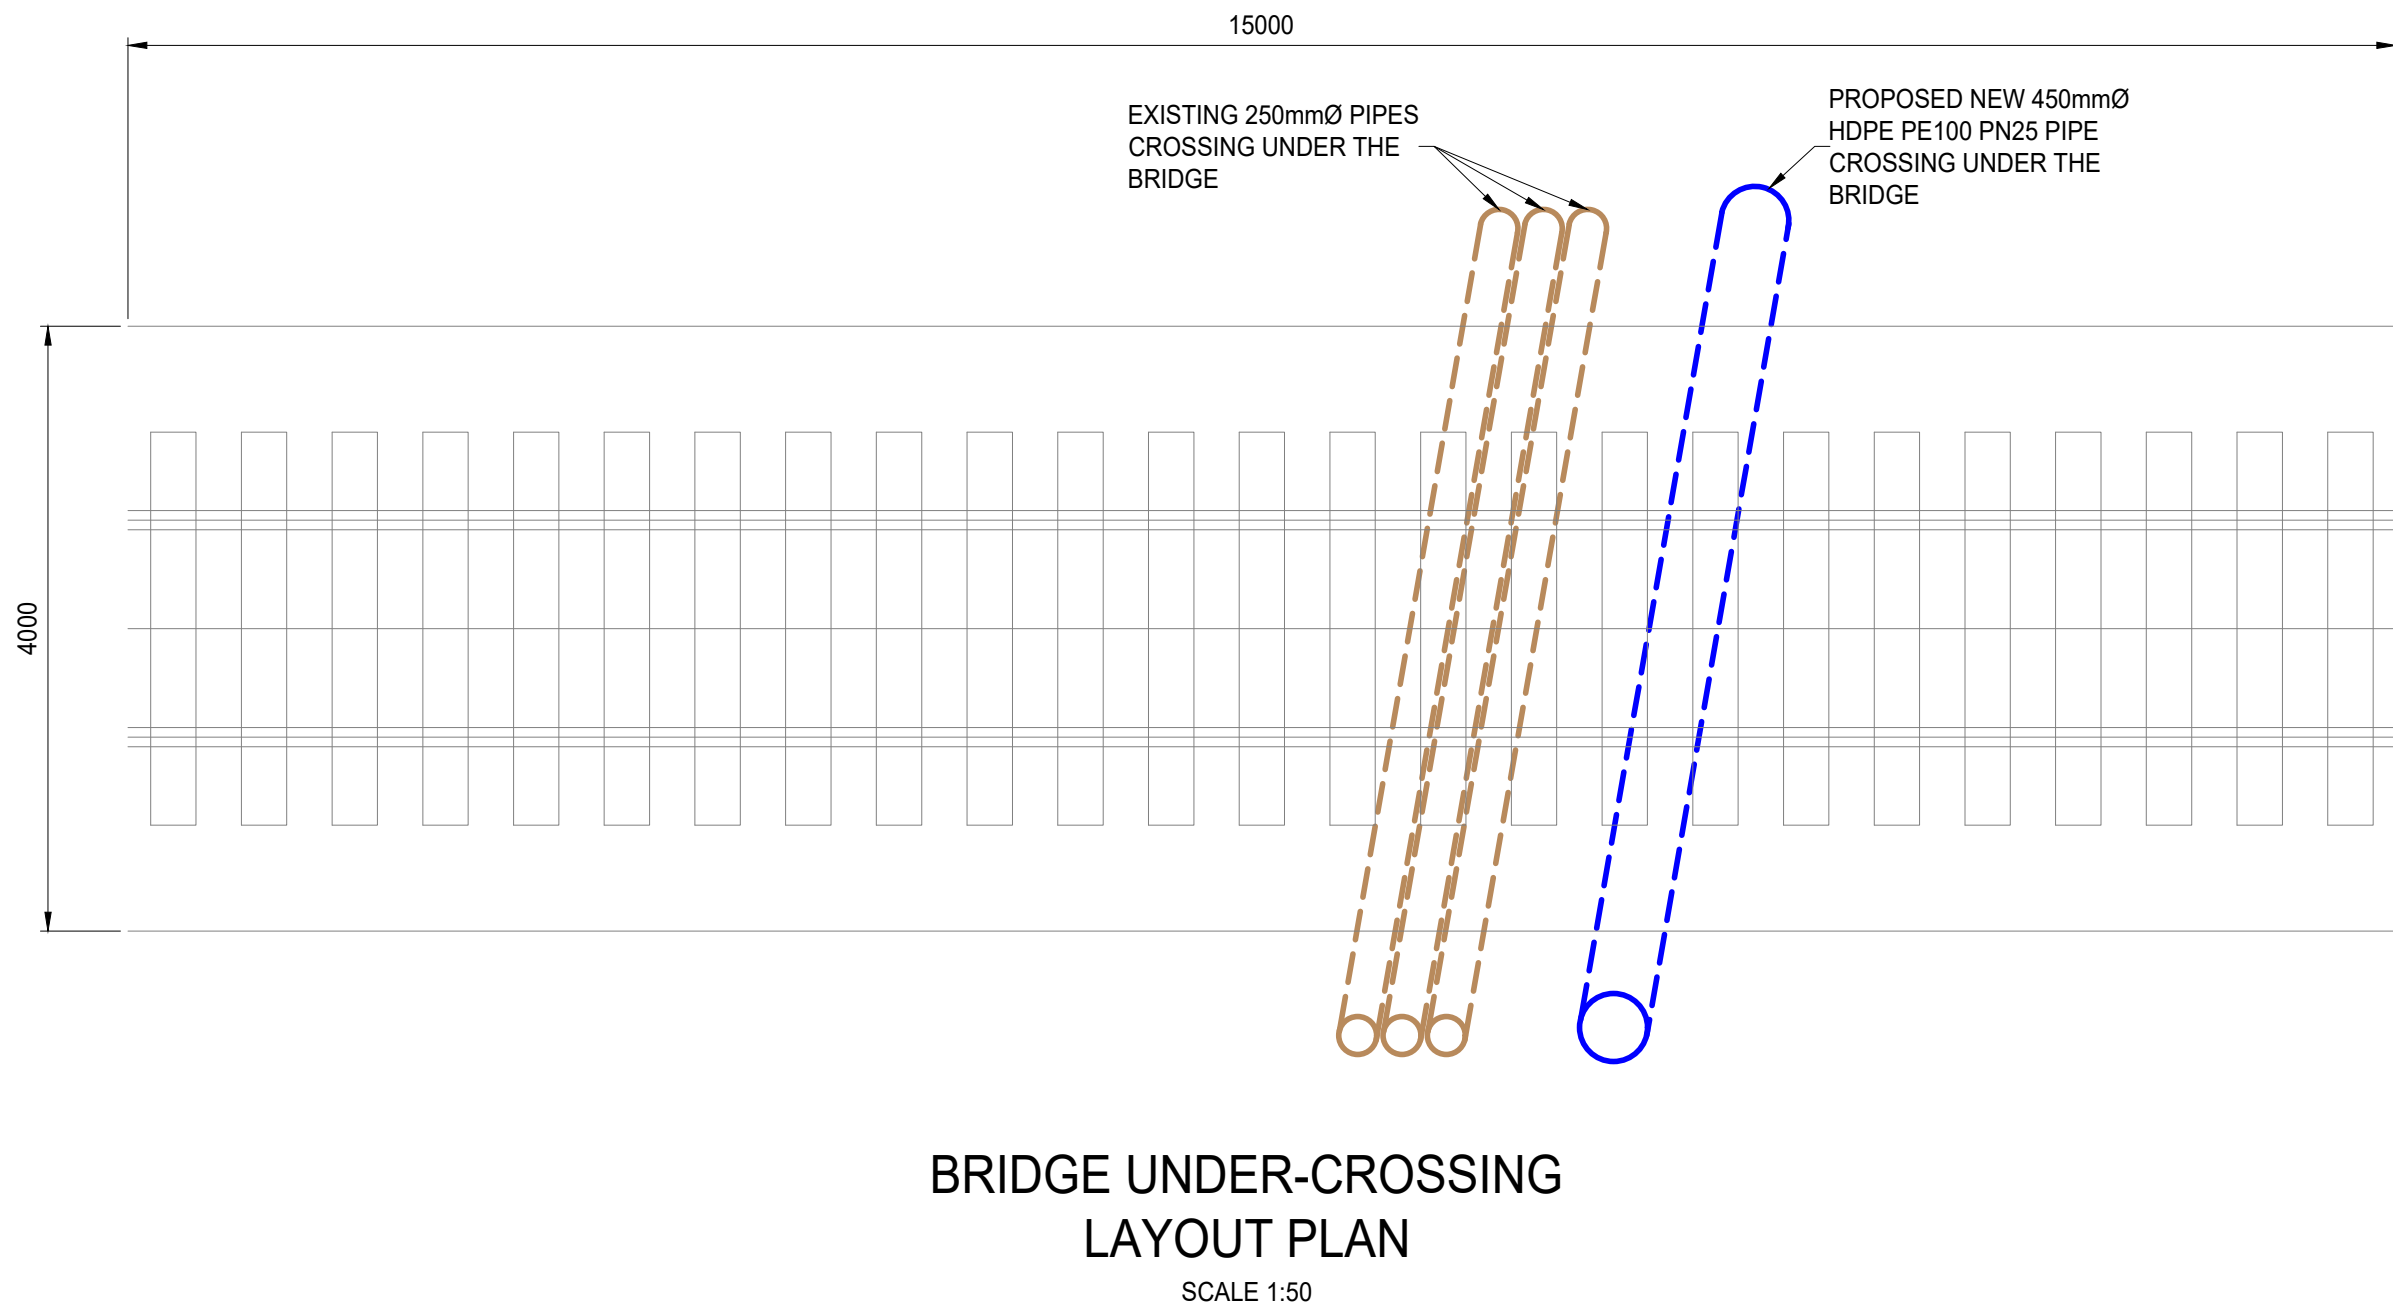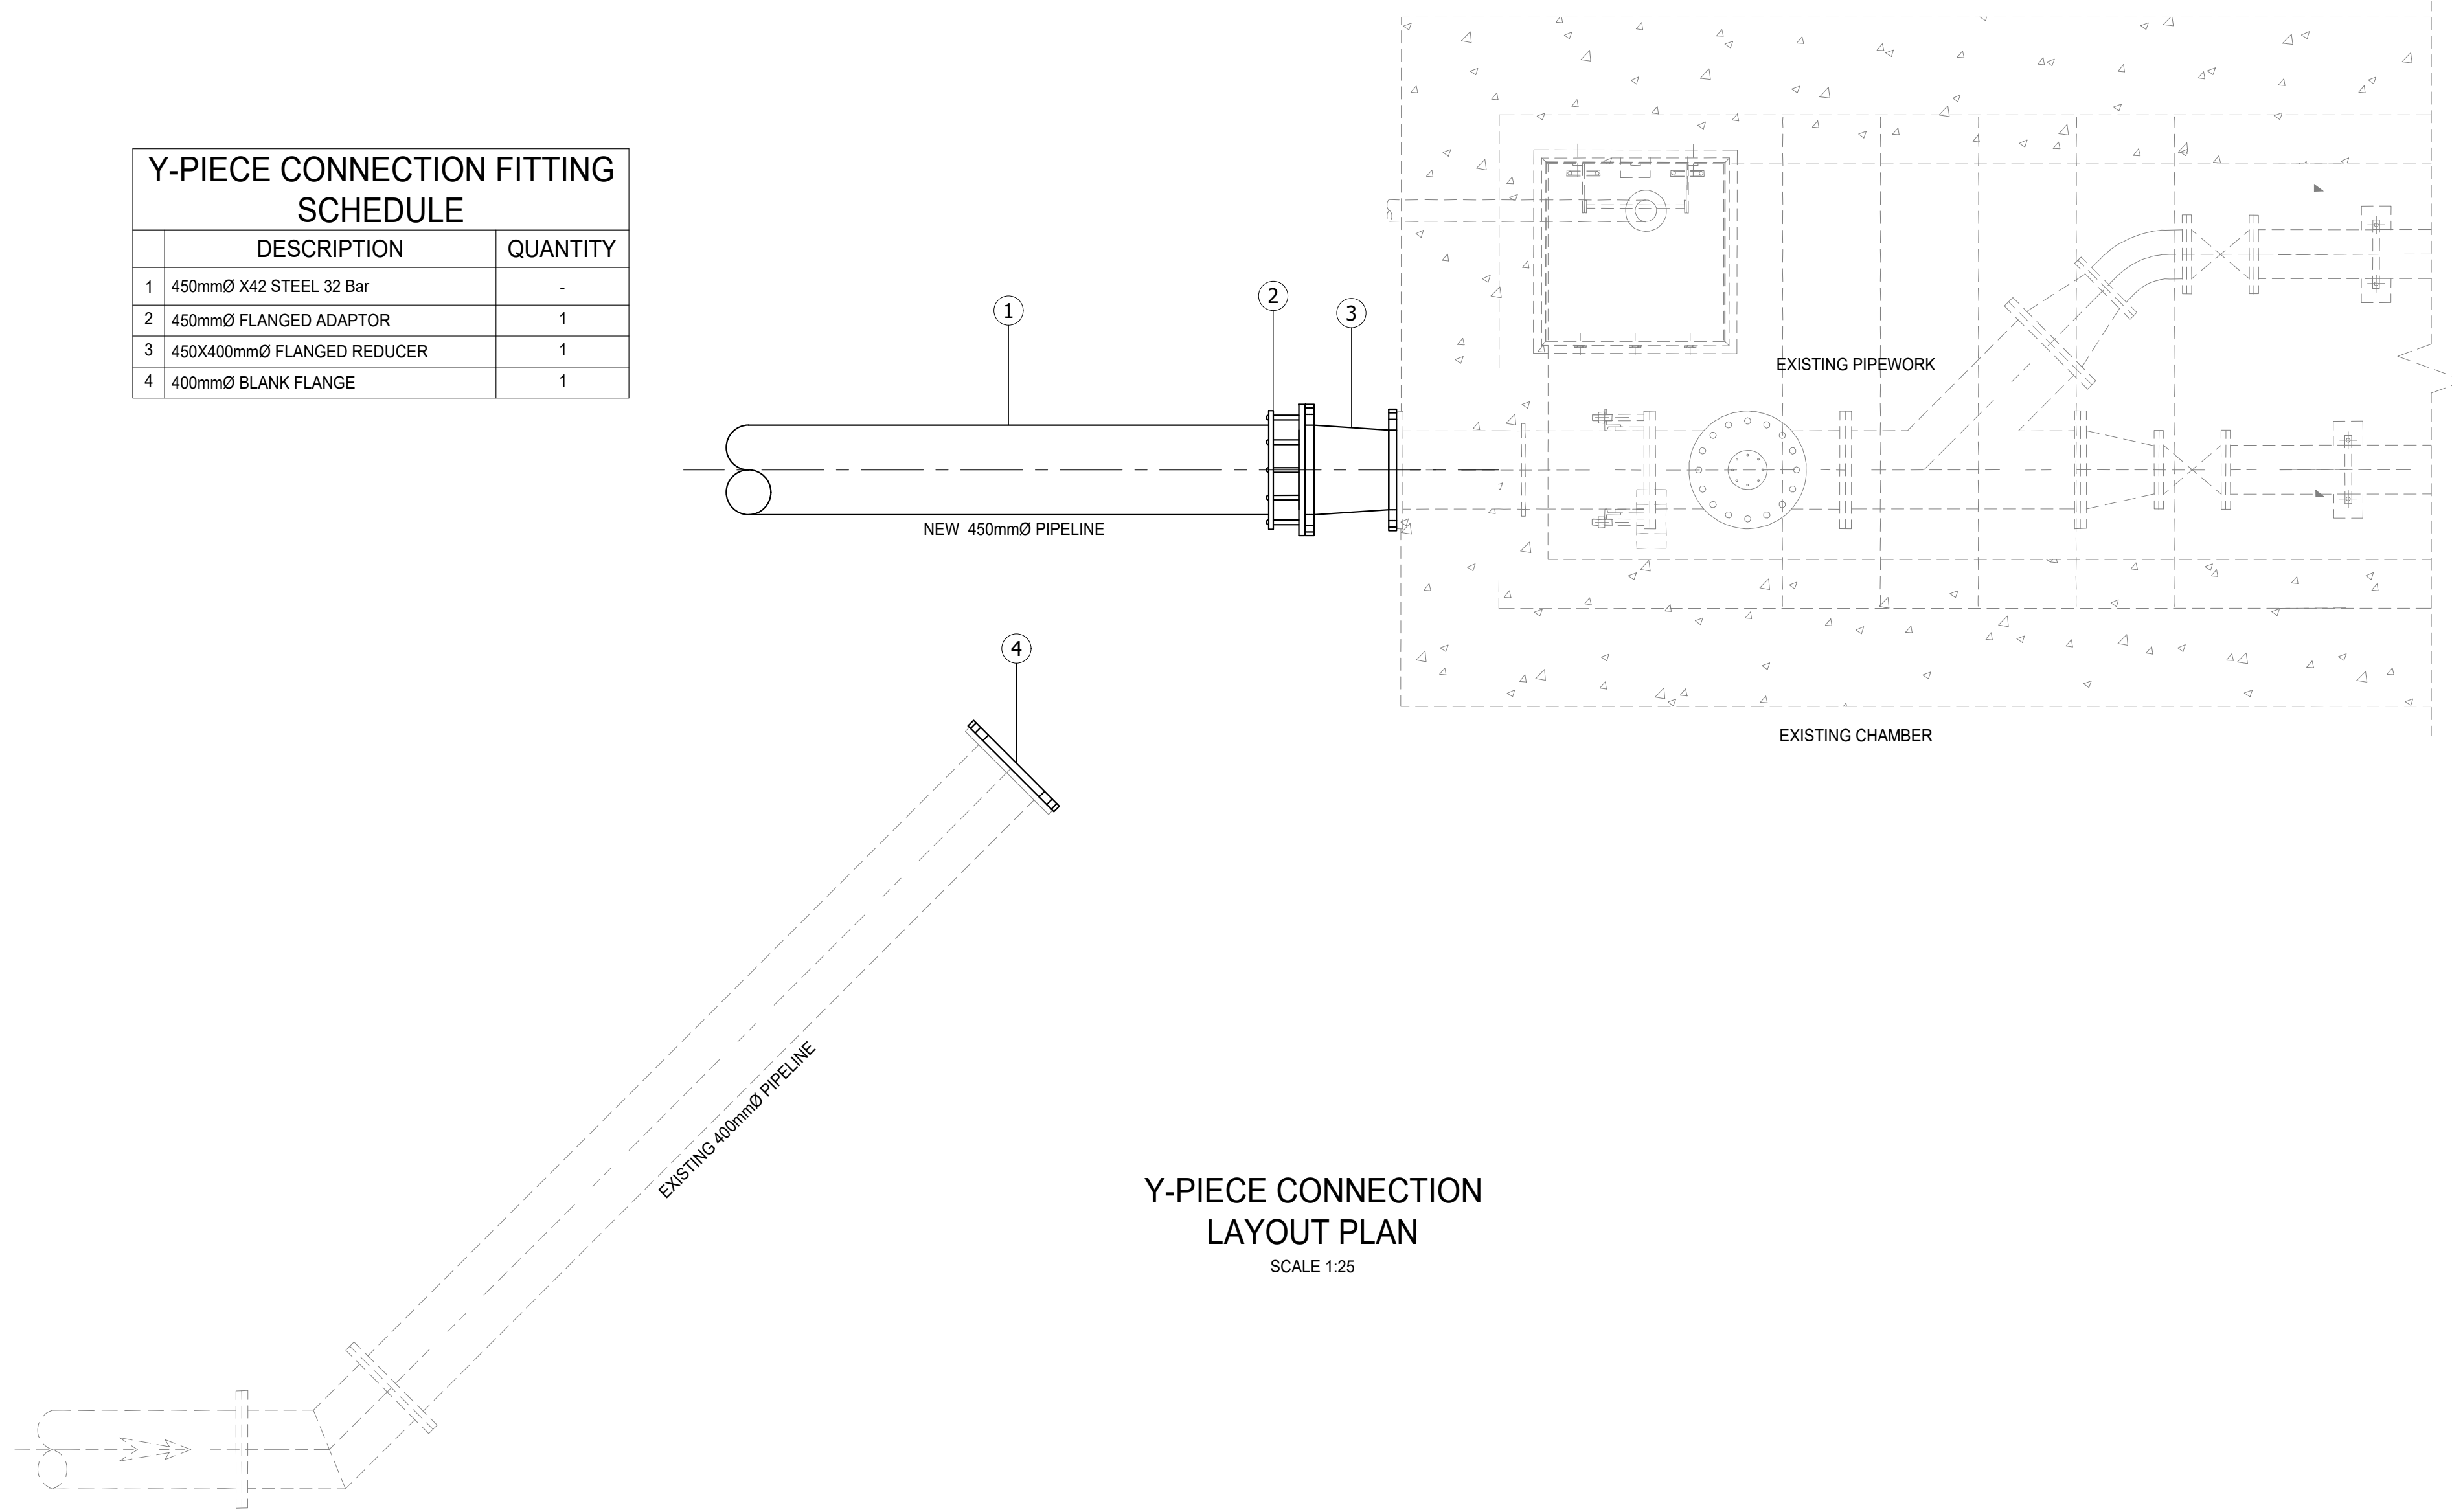

ISSUED FOR TENDER

					DESIGNED BY	B.N	BENEFICIARY
					CHECKED BY	B.N.	
					DRAWN BY	X.N	
A	20-09-2022	ISSUED FOR TENDER	MAKONE	R.J.K	CHECKED BY	I.M	
No	DATE	REVISION	CONSULT	DIR			



THABAZIMBI LOCAL MUNICIPALITY
7 Rietbok Street
Thabazimbi
0380


ONTWERP DEUR / DESIGNED BY

CONSULTANT:
260 CHURCH STREET Cnr WITKOPPEN ROAD
JUKESKEI PARK
JOHANNESBURG
2188
P.O. BOX 944
JUKESKEI PARK
2153
TEL: 011 704 0253
CONSULTING ENGINEERS
Civil, Structural Engineers & Project Managers


FOR: CLIENT	DATE
CONSULTING ENGINEER	DATE

CONTRACT NUMBER: TECH 04 2022 23	
PROJECT: THABAZIMBI UPGRADING OF BULK WATER PIPELINE BETWEEN THABAZIMBI PUMP STATION AND THABAZIMBI Y PIECE WITHIN THABAZIMBI LOCAL MUNICIPALITY	
DETAILS	PUMPSTATION AND Y-PIECE CONNECTION DETAILS


(Full signature)		SHEET 1 OF 1
FOR: CLIENT	DATE	SCALE
FOR: CONSULTING ENGINEER	DATE	AS SHOWN
CONSULTANTS DRAWING NUMBER	REVISION NO.	CLIENT DRAWING NUMBER
138-CIV-WT-012	A	

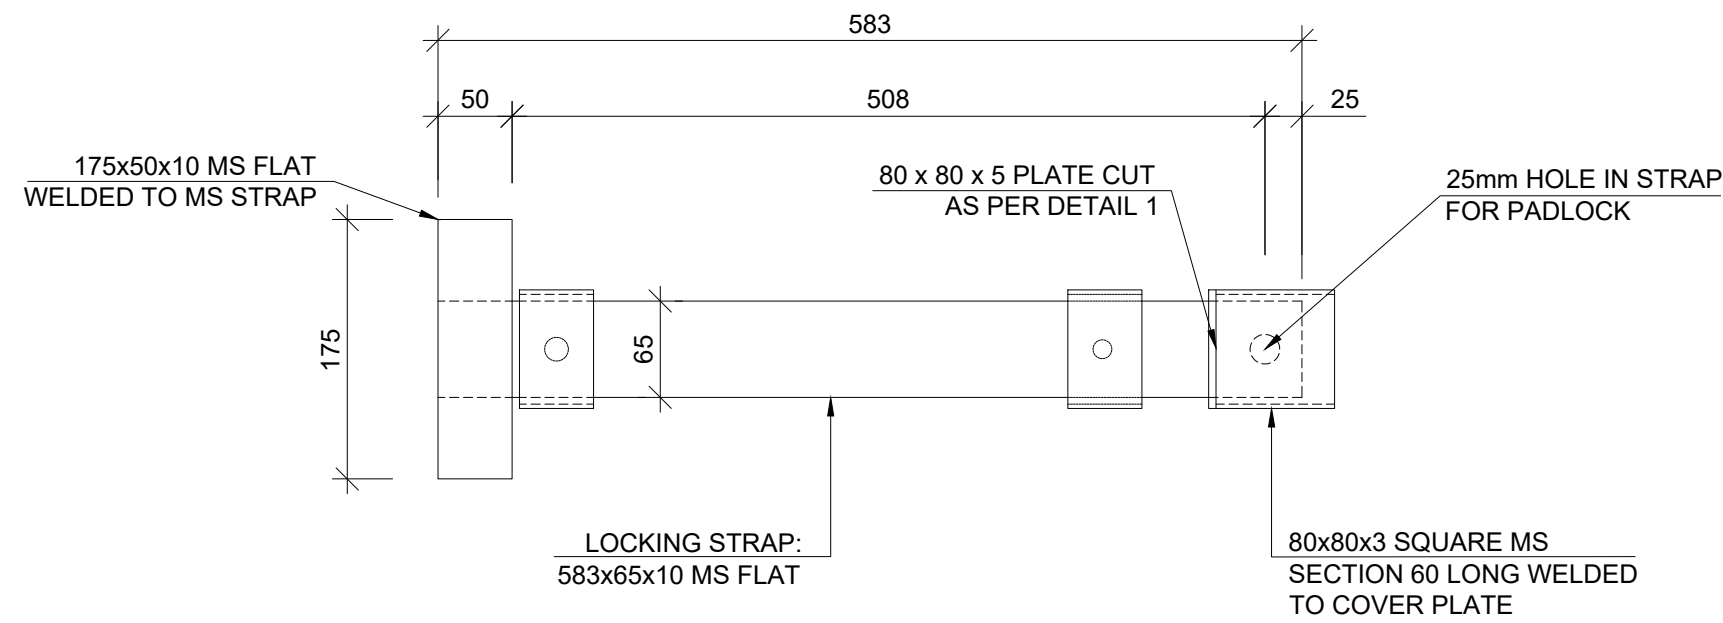


LOCKING MECHANISM DETAIL
SCALE 1:5

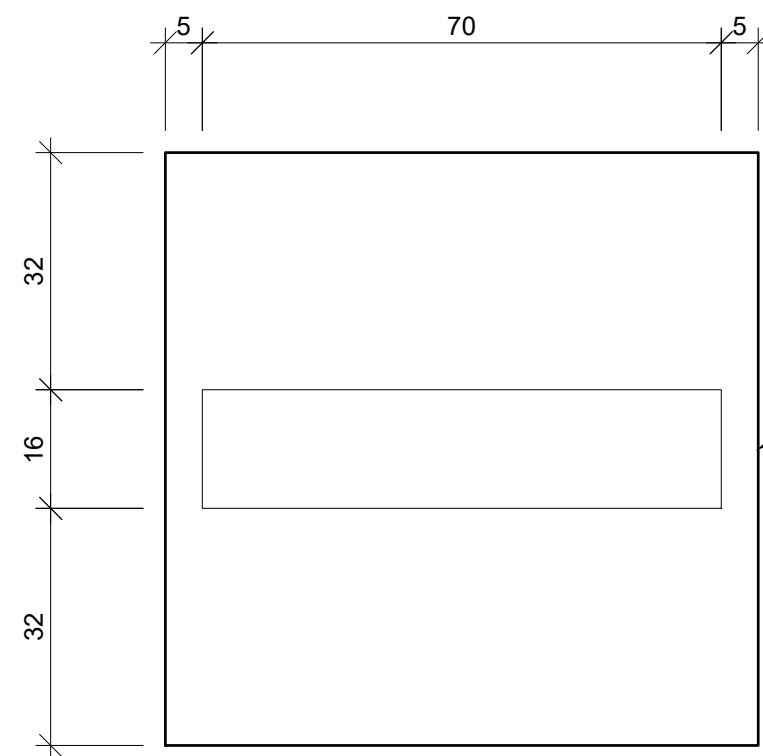

DETAIL 1
SCALE 1:1

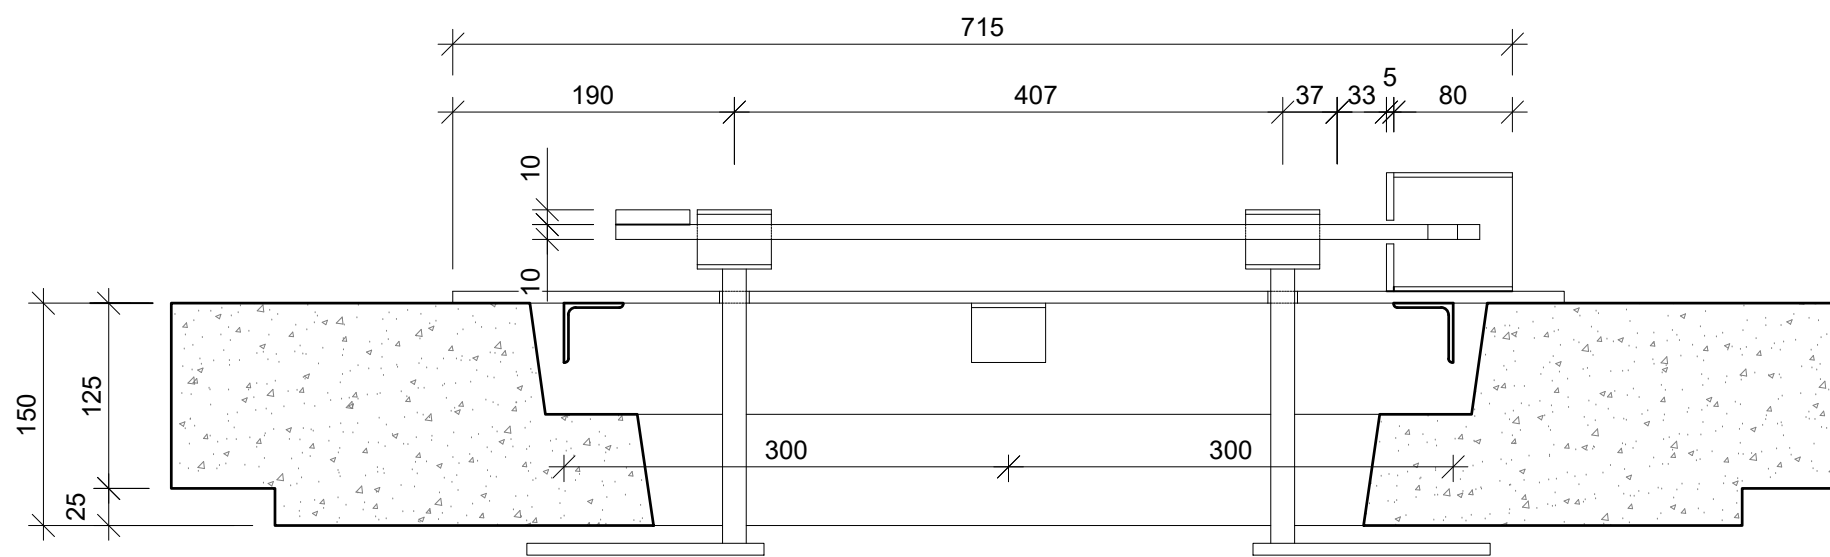


SECTION A-A
SCALE 1:5

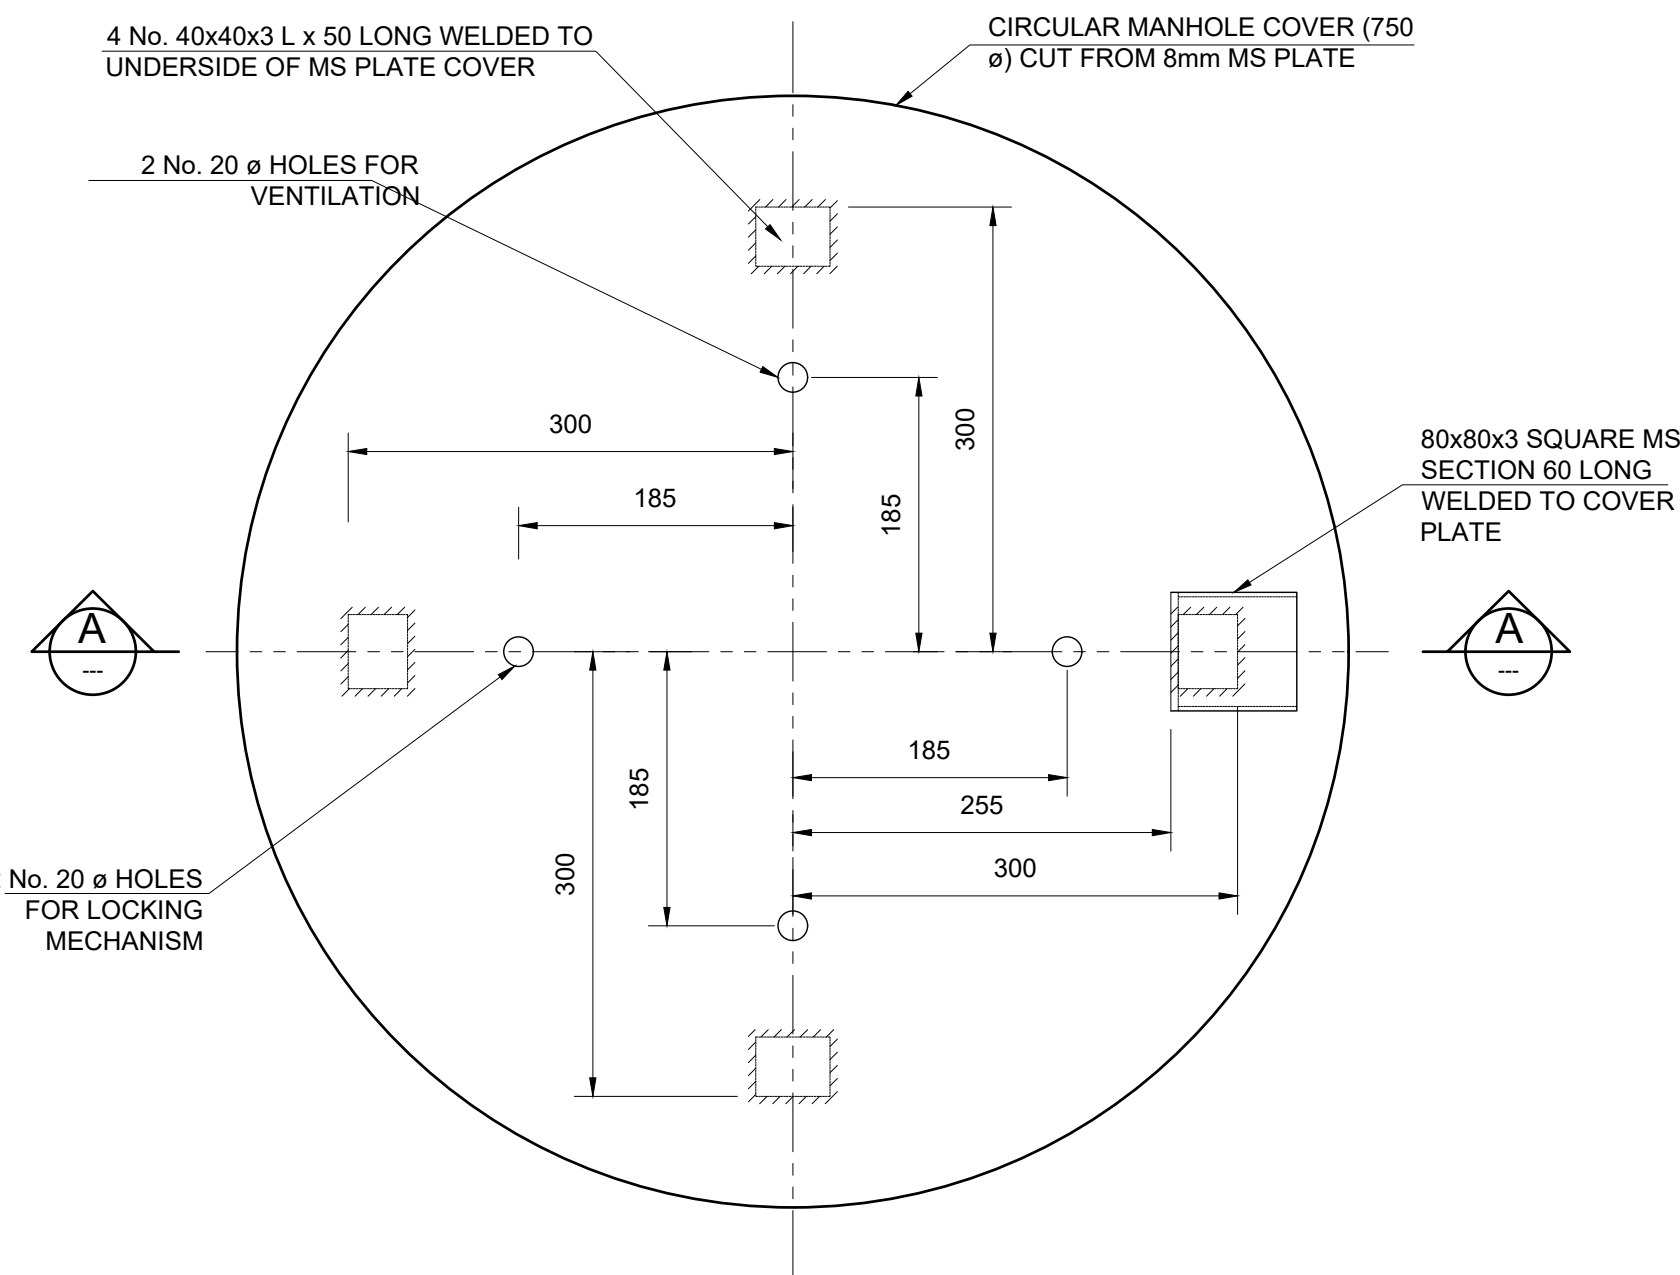


MILD STEEL MANHOLE COVER PLAN
SCALE 1:25

LOCKING BAR DETAILS

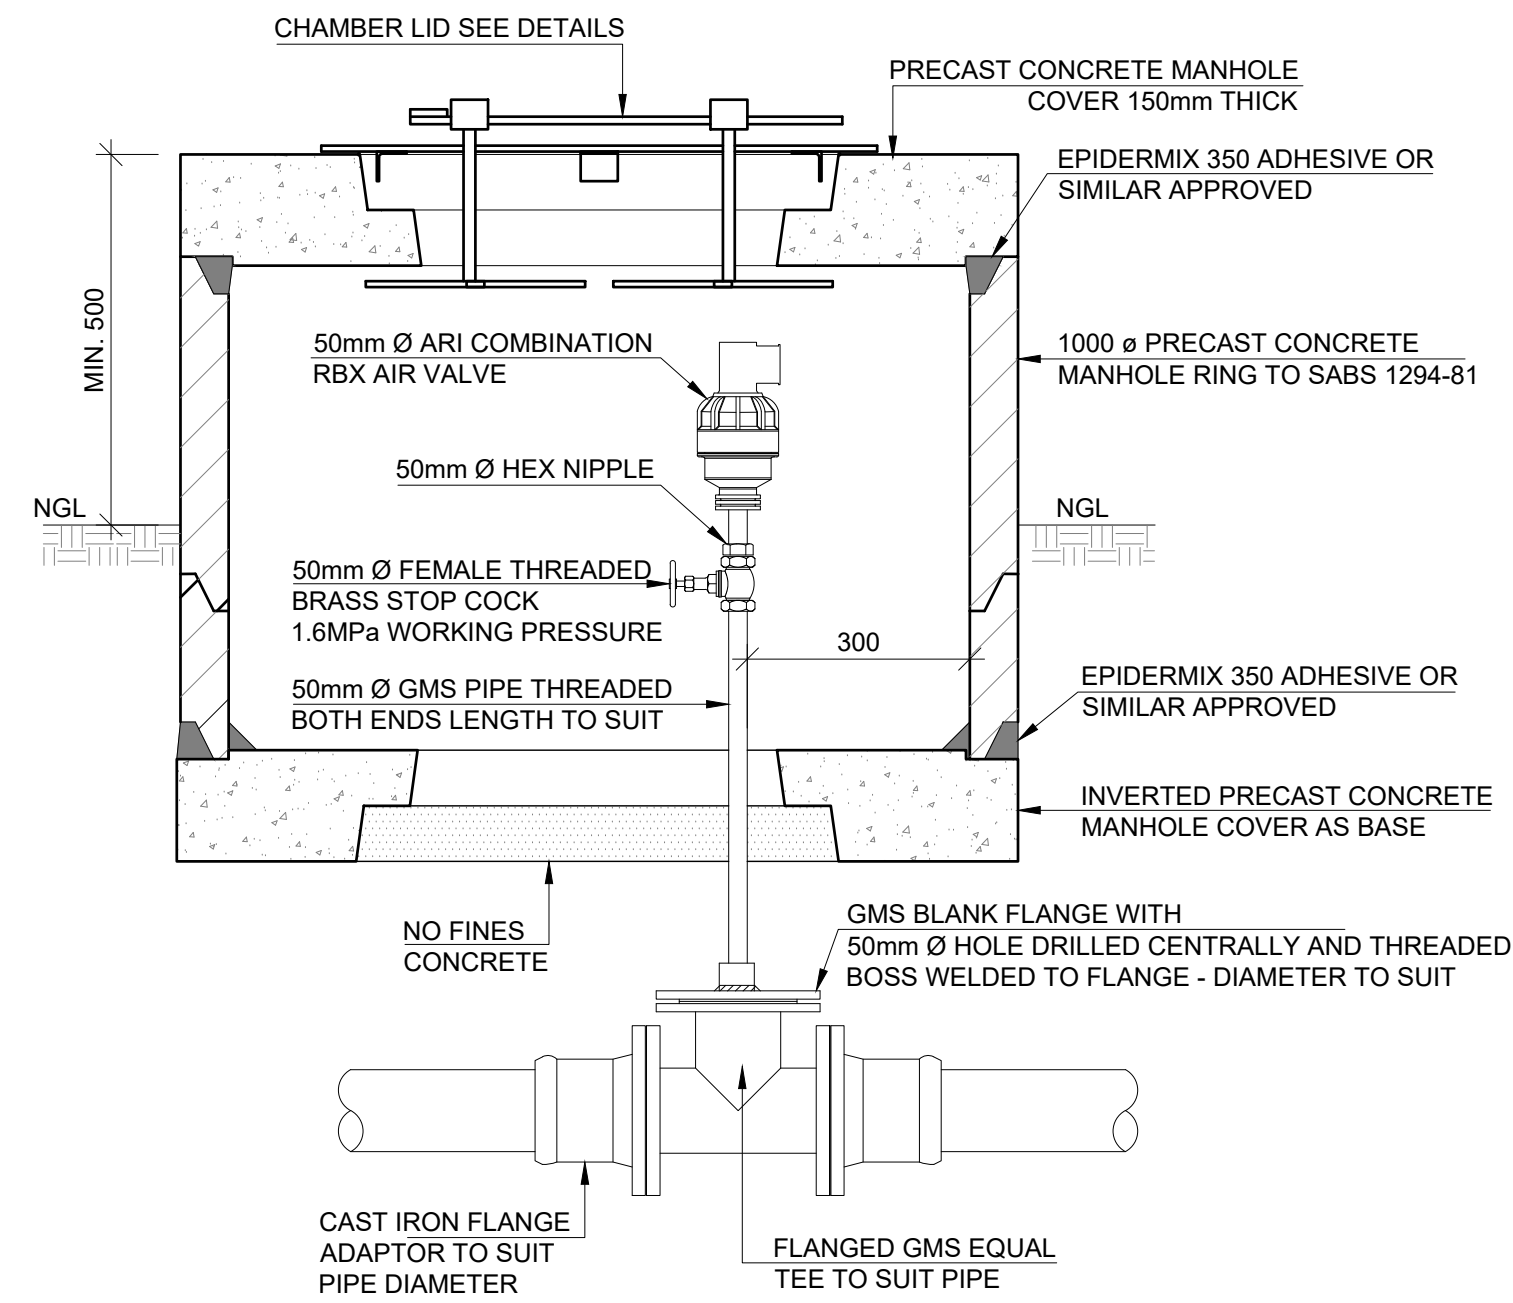


AIR VALVE CHAMBER
SCALE 1:5

AIR VALVE DETAILS

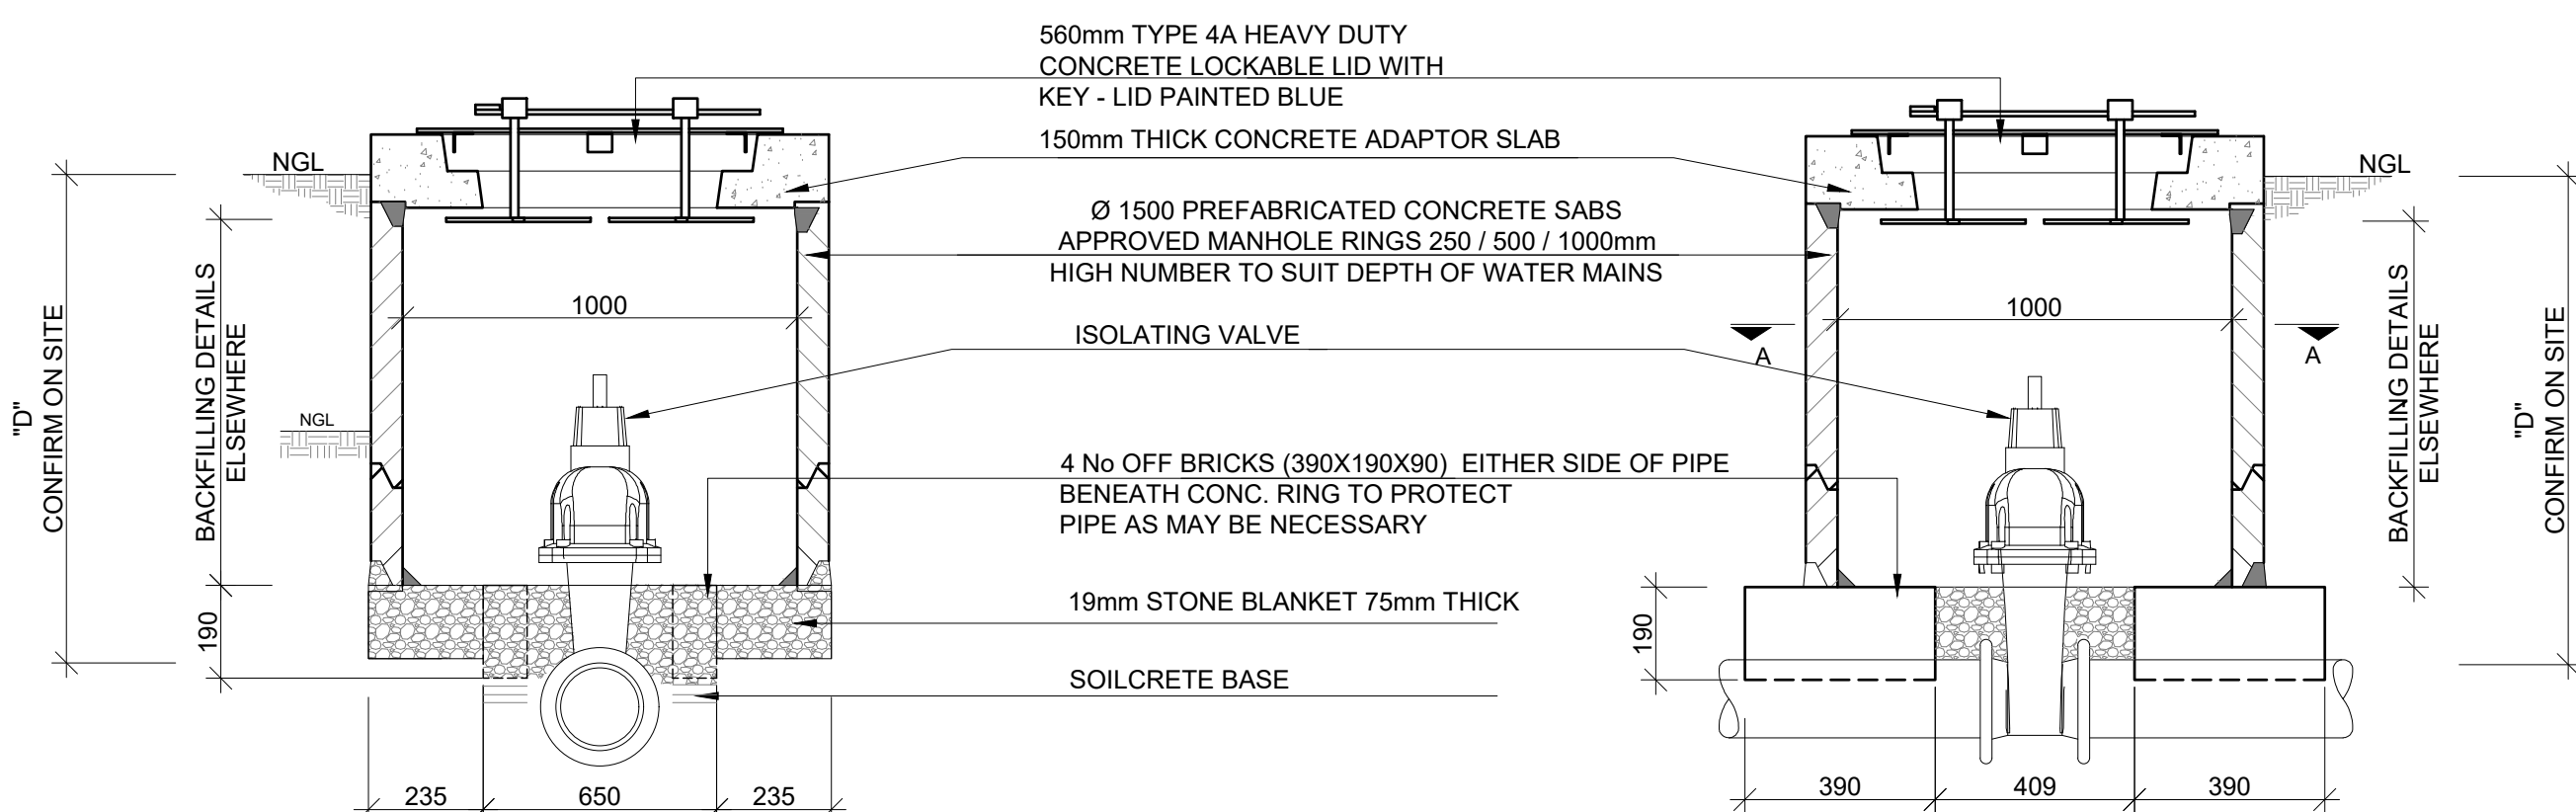


SECTION C-C
VALVE CHAMBER DETAIL
PREFABRICATED CONCRETE RINGS
SCALE 1:15

SECTION B-B
VALVE CHAMBER DETAIL
PREFABRICATED CONCRETE RINGS
SCALE 1:15

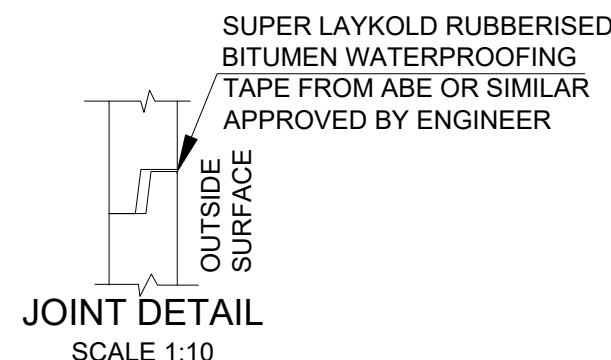

JOINT DETAIL
SCALE 1:10

ISOLATING VALVE DETAIL

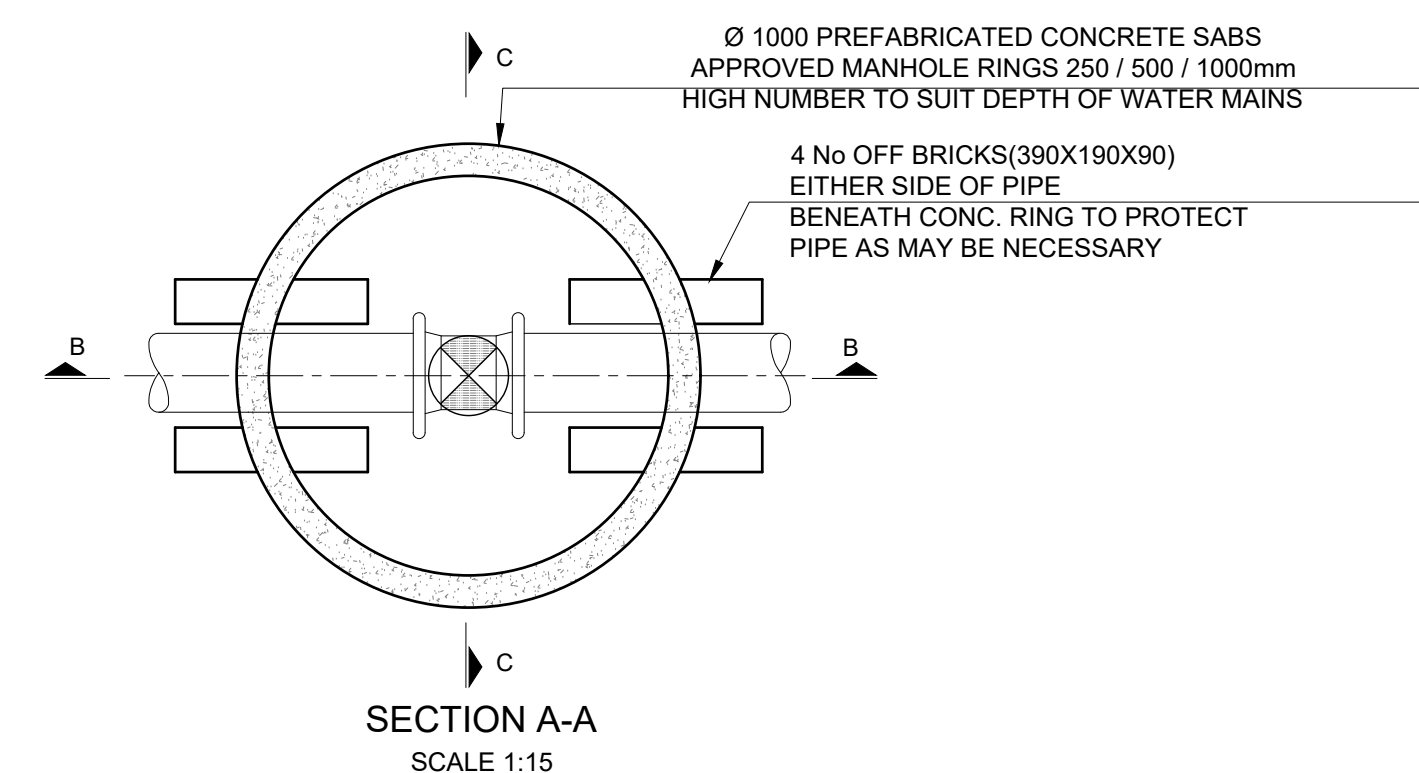

SECTION A-A
SCALE 1:15

FOR TENDER

NOTES

- ALL WORK TO COMPLY WITH SABS 1200.
- ALL NEW WATER PIPES 1.25m FROM BOUNDARY LINE IF POSSIBLE. DIMENSIONS ON LAYOUT.
- ALL EXISTING SERVICES SHOWN ARE APPROXIMATE. BEFORE CONSTRUCTION COMMENCES.
- ALL POSITIONS OF EXISTING SERVICES MUST BE POINTED OUT BY THE LOCAL AUTHORITY.

DRAWING STATUS:

FOR TENDER

REV	DESCRIPTION	BY	DATE
A	ISSUED FOR TENDER	I.M	20-09-2022

CONTRACT NO: TECH 04 2022 23

CLIENT:



THABAZIMBI LOCAL MUNICIPALITY
7 Rietbok Street
Thabazimbi
0380

PROJECT

THABAZIMBI UPGRADING OF BULK WATER
PIPELINE BETWEEN THABAZIMBI PUMP STATION
AND THABAZIMBI Y PIECE WITHIN THABAZIMBI
LOCAL MUNICIPALITY

DETAILS

ISOLATING VALVE AND AIR VALVE
CHAMBER AND COVER DETAILS




260 Church St / Witkoppen Rd
Jukskei Park
Johannesburg
2188
P.O. Box 944
Jukskei Park
2153

CONSULTING ENGINEERS
Civil, Struct Eng & Project Managers
TEL: 011 704 0253
FAX: 011 704 0037


DESIGNED	B.N	COPYRIGHT RESERVED	SCALE AS SHOWN @A1
DRAWN	X.N		
APPROVED	I.M	DATE	19 JANUARY 2022
DRAWING No.	138-CIV-WT-SD-001		REV A

ITEM	No.	MARK	No.	TOT. No.	DIA.	c/c	LENGTH	SHAPE CODE	A	B	C	D	E/r
COVER SLAB													
		D		6	Y12	-	2680	35	2560				
		E		9	Y12	-	1420	35	1300				
		F		2	Y16	-	2500	86	730	0	0		
		G		2	Y16	-	2850	86	840	0	0		
		H		16	Y10	-	750	20	750				
		J		21	Y10	-	400	20	400				

STEEL SCHEDULE
REINFORCEMENT DETAILS

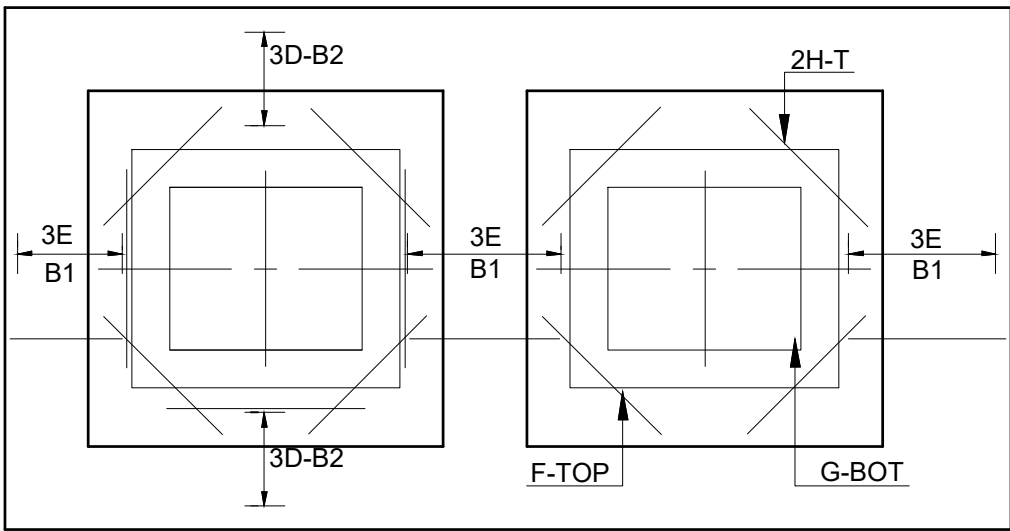

PLAN OF COVER SLAB

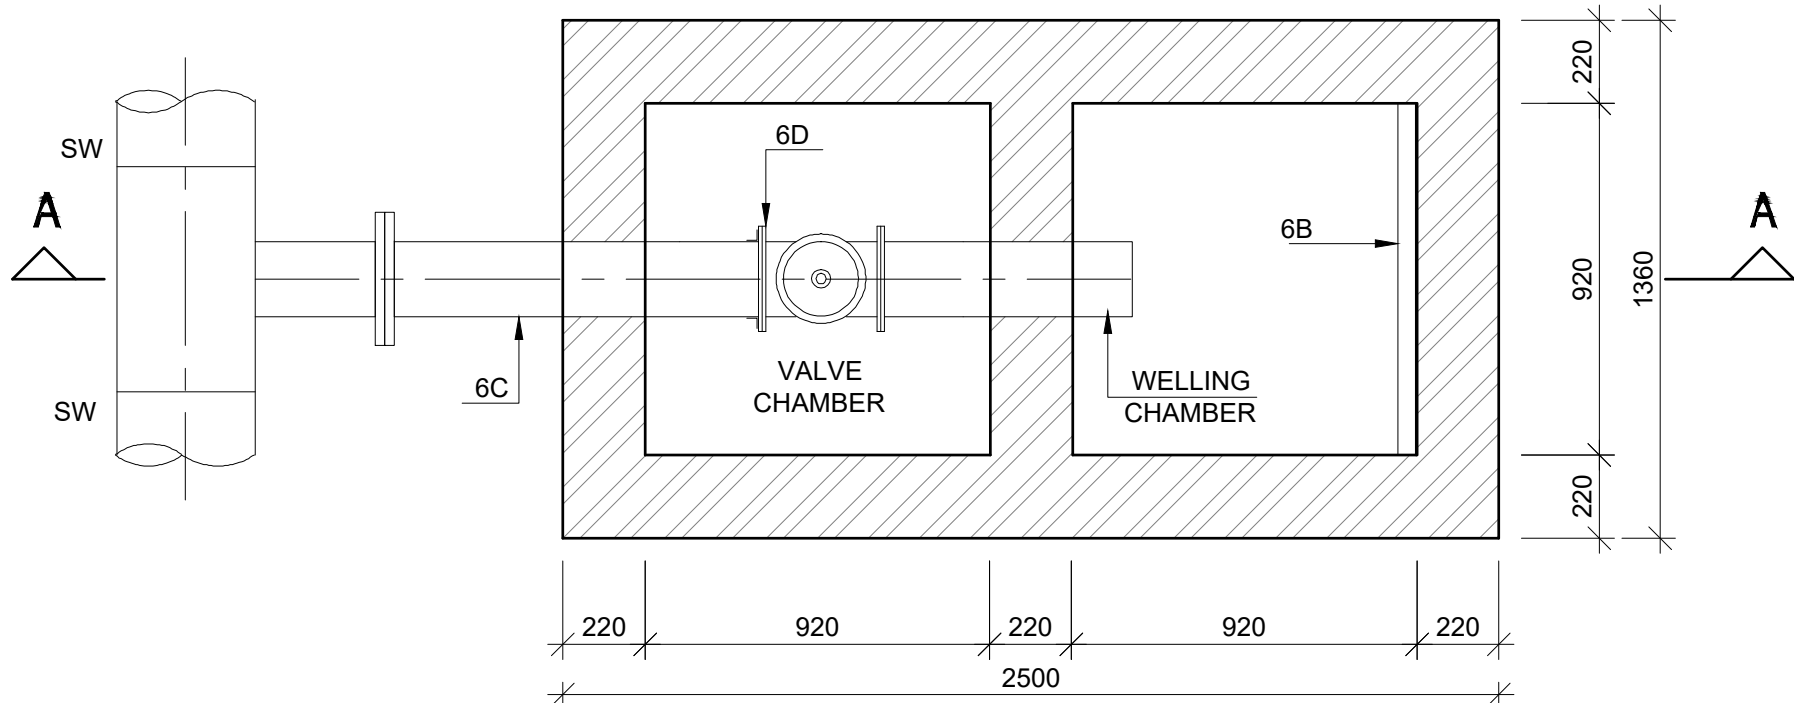

PLAN


NOTES:

- ALL BRICKWORK TO BE PLASTERED EXTERNALLY AND INTERNALLY TO ENSURE WATERTIGHT CHAMBER. USE ENGINEERING BRICKS. BRICK FORCE TO EVERY COURSE.
- CONCRETE TO BE GRADE 25/19. COVER = 30mm.
- ALL FITTINGS TO BE PAINTED WITH KSIR88 EPOXY PAINT, SUCH AS COPON KSIR88 OR SIMILAR APPROVED. AFTER INSTALLATION 5mm BFGW REPAIR WRAP COATING.
- ALL FLANGES TO TABLE 1600 OF SANS 1123.
- FOR CHAMBERS OF DEPTHS MORE THAN 2.5m, ENGINEER TO DESIGN FLOOR SLAB AND WALLS.
- CHAMBERS TO FLASH WITH SURFACED AREAS IN ROADS E.T.C 7. OTHER : ISOLATION AND SCOUR VALVE SPECIFICATION REFER TO ANNEXURE E:

SCHEDULE OF FITTINGS

- 6A - 600 LENGTH x 168 x 4.5 MEDIUM CLASS MS PIPE TO SANS 62.
6B - 900 x 900 x 5 MS PLATE BOLTED TO THE WALL USING 4 No. x M10 RAWL BOLTS ONE IN EACH CORNER 100 x 100 OFF EACH FACE.
6C- 2000 LENGTH x 168 x 4.5 MEDIUM CLASS MS PIPE TO SANS 62.
6D- 168 ND SLIP ON BOSS FLANGE TO TABLE 1600 / 5 OF SANS 1123.
6G- 150 ND WATER WORKS PATTERN RESILIENT SEAL 6G - GATE VALVE, CLASS 16 TO SANS 664 WITH FLANGED ENDS TO TABLE 1600/3 OF SANS 1123. WITH CAP, NON-RISING SPINDLE, ANTI-CLOCKWISE CLOSING.
6F- DUCTILE IRON COVER - HEAVY DUTY ON ROADS AND POLYMER CONCRETE OR THEMOPLASTIC IN OTHER AREAS (FRAME SET IN REINFORCED CONCRETE ROOF IN BOTH CASES)

SW - SITE WELD

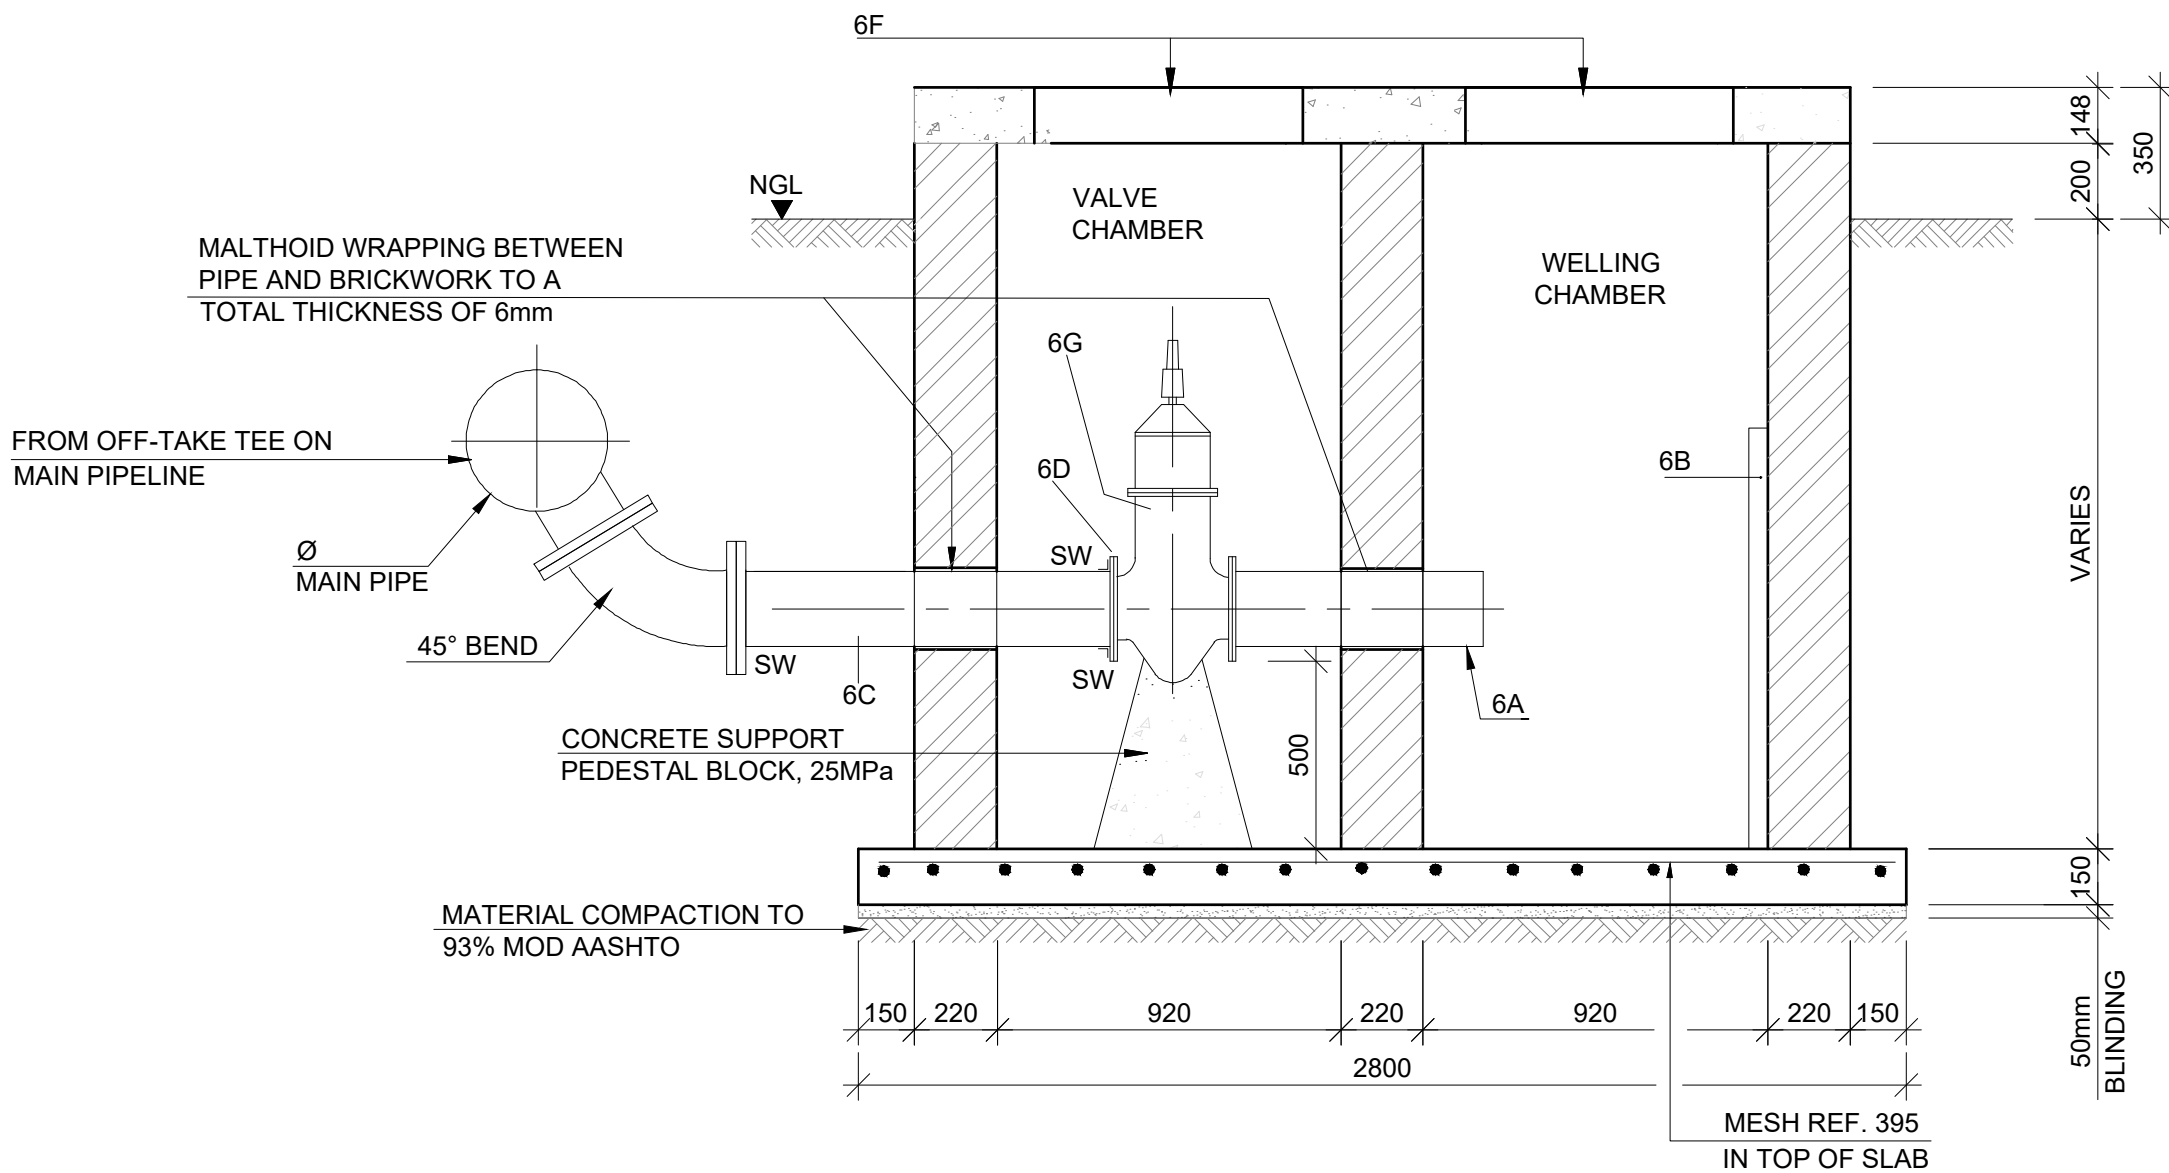

SECTION A - A
TYPICAL SCOUR VALVE CHAMBER 160mm N.B

NOTES

- ALL WORK TO COMPLY WITH SABS 1200.
- ALL MAIN WATER LINES TO BE Ø450mm HDPE PE100, PN25 TO SABS 966.
- ALL NEW WATER PIPES 1.25m FROM BOUNDARY LINE IF POSSIBLE, DIMENSIONS ON LAYOUT.
- ALL EXISTING SERVICES SHOWN ARE APPROXIMATE. BEFORE CONSTRUCTION COMMENCES.
- ALL POSITIONS OF EXISTING SERVICES MUST BE POINTED OUT BY THE LOCAL AUTHORITY.

DRAWING STATUS:

FOR TENDER

REV	DESCRIPTION	BY	DATE
A	ISSUED FOR TENDER	I.M	20-09-2022

CONTRACT NO: TECH 04 2022 23

CLIENT:



THABAZIMBI LOCAL MUNICIPALITY
7 Rietbok Street
Thabazimbi
0380

PROJECT

THABAZIMBI UPGRADING OF BULK WATER
PIPELINE BETWEEN THABAZIMBI PUMP
STATION AND THABAZIMBI Y PIECE WITHIN
THABAZIMBI LOCAL MUNICIPALITY

DETAILS

TYPICAL SCOUR VALVE
CHAMBER DETAILS








260 Church St / Witkoppen Rd
Jukskei Park
Johannesburg
2188

P.O. Box 944
Jukskei Park
2153


CONSULTING ENGINEERS
Civil, Struct Eng & Project Managers
TEL: 011 704 0253
FAX: 011 704 0037

DESIGNED	B.N	COPYRIGHT RESERVED	AS SHOWN SCALE
DRAWN	X.N		
APPROVED	I.M	DATE	OCTOBER 2021
DRAWING No.			REV
138-CIV-WT-SD-002			A

FOR TENDER

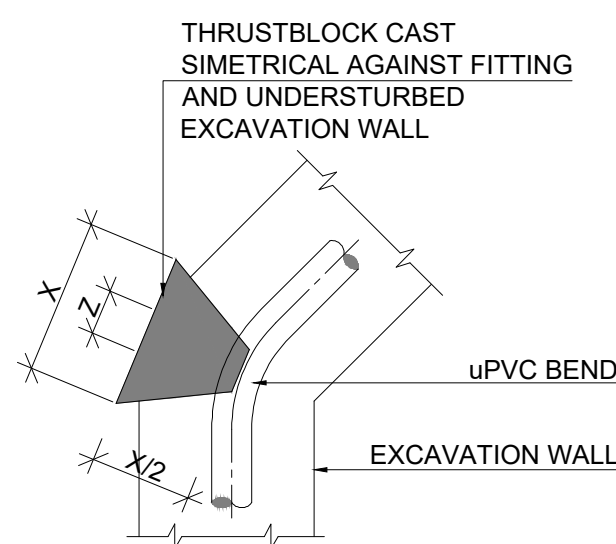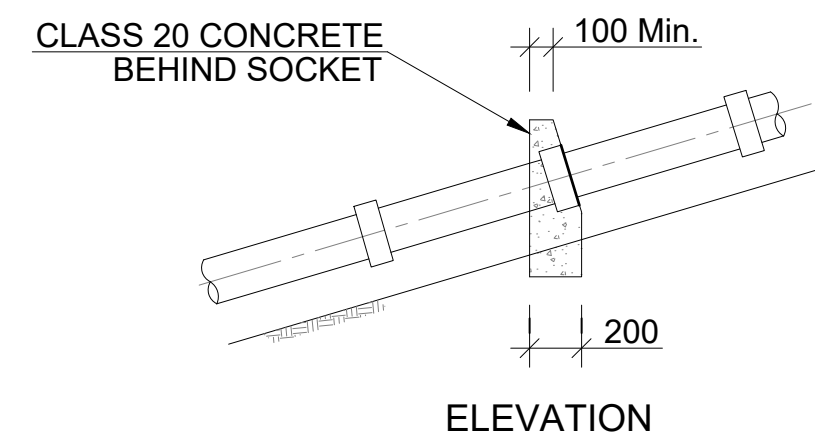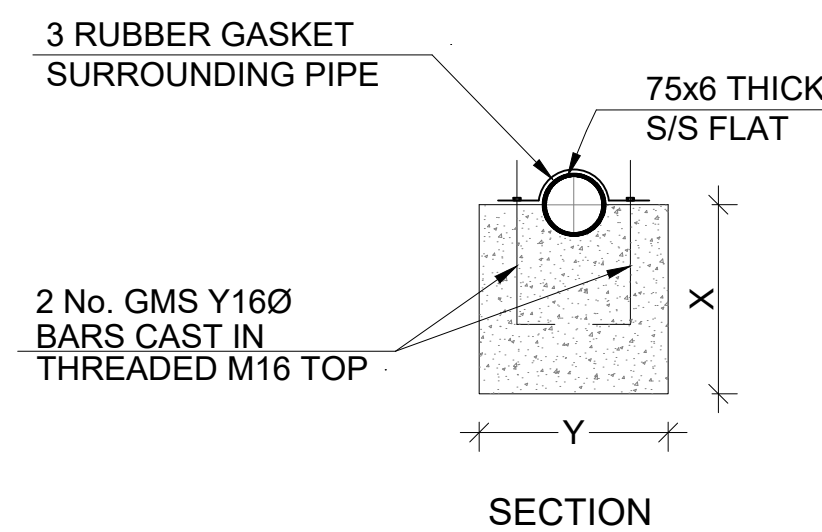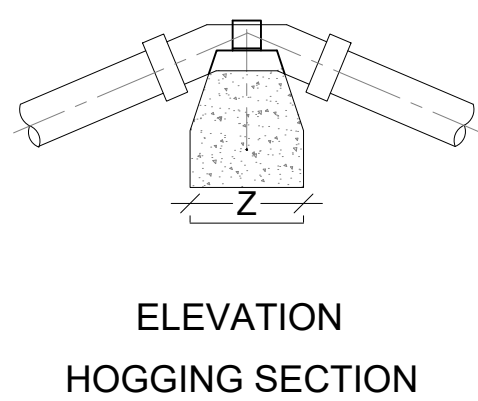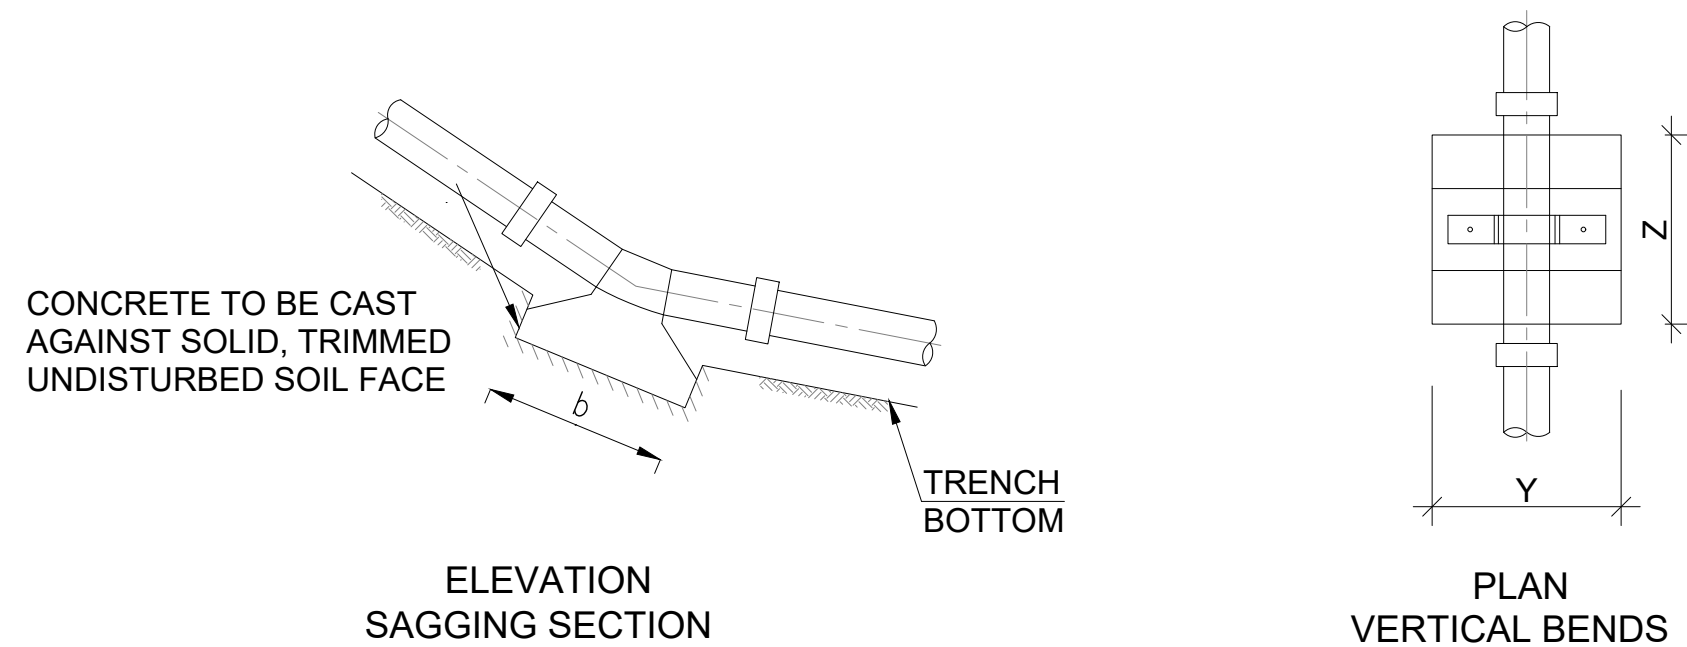


BEND	X	Z	DEPTH
450mm	2200	600	1760
400mm	1950	500	1550
315mm	1500	375	1200
225mm	1125	350	900
200mm	1000	325	800
150mm	750	275	600
100mm	500	175	400
75mm	375	125	300
50mm	250	75	200

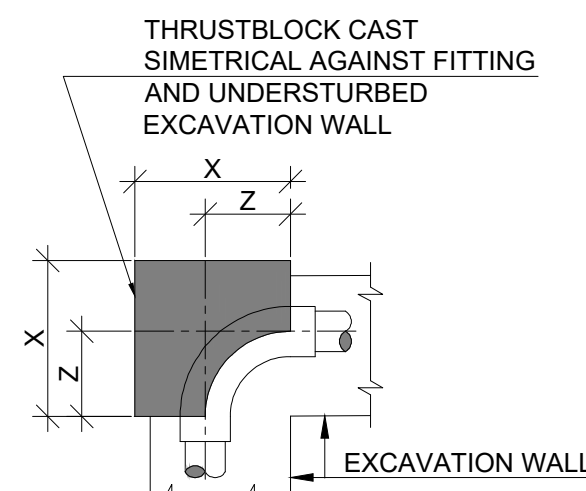



BEND	X	Z	DEPTH
450mm	3220	800	1870
400mm	2850	750	1650
315mm	2250	575	1300
225mm	1890	500	1000
200mm	1640	475	900
150mm	1210	400	700
100mm	740	350	500
75mm	530	175	400
50mm	330	125	300

NOTE:
SUPPLY POLYTHYLENE MEMBRANE
BETWEEN CONCRETE AND FITTING



THRUST BLOCK DETAILS
SCALE 1:50

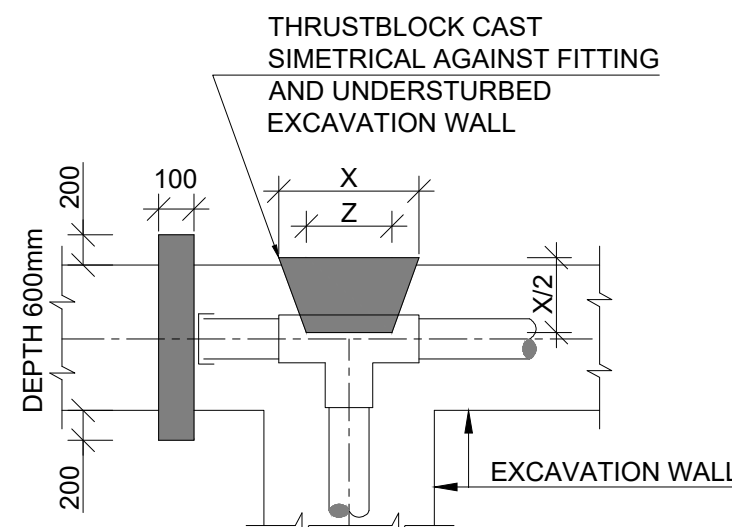

T-PIECE	X	Z	DEPTH
450mm	2770	800	1750
400mm	2450	700	1550
315mm	1950	550	1200
225mm	1475	425	900
200mm	1300	350	800
150mm	1000	275	600
100mm	650	200	400
75mm	500	150	300
50mm	325	100	200

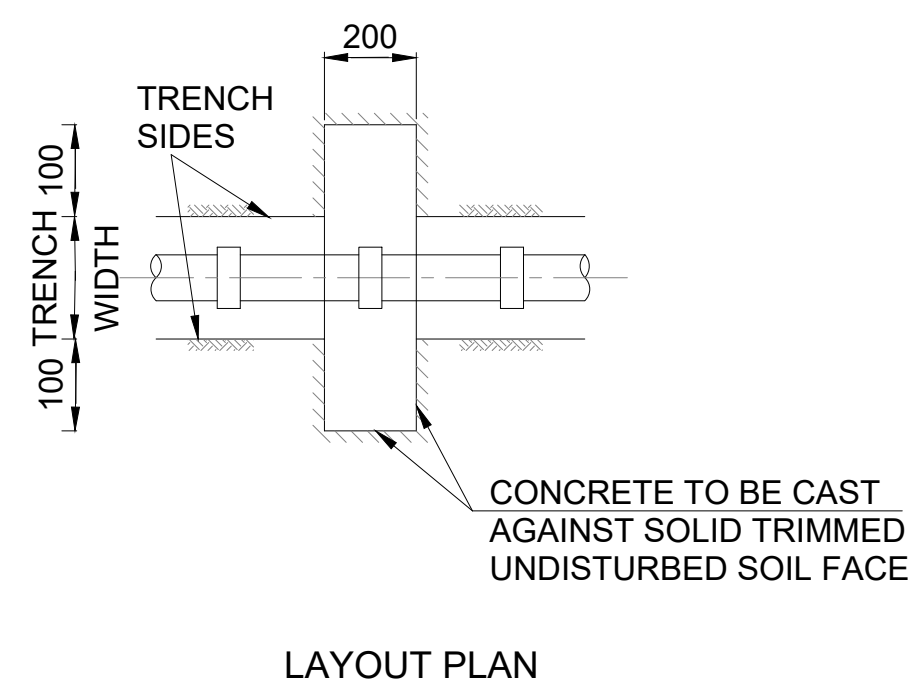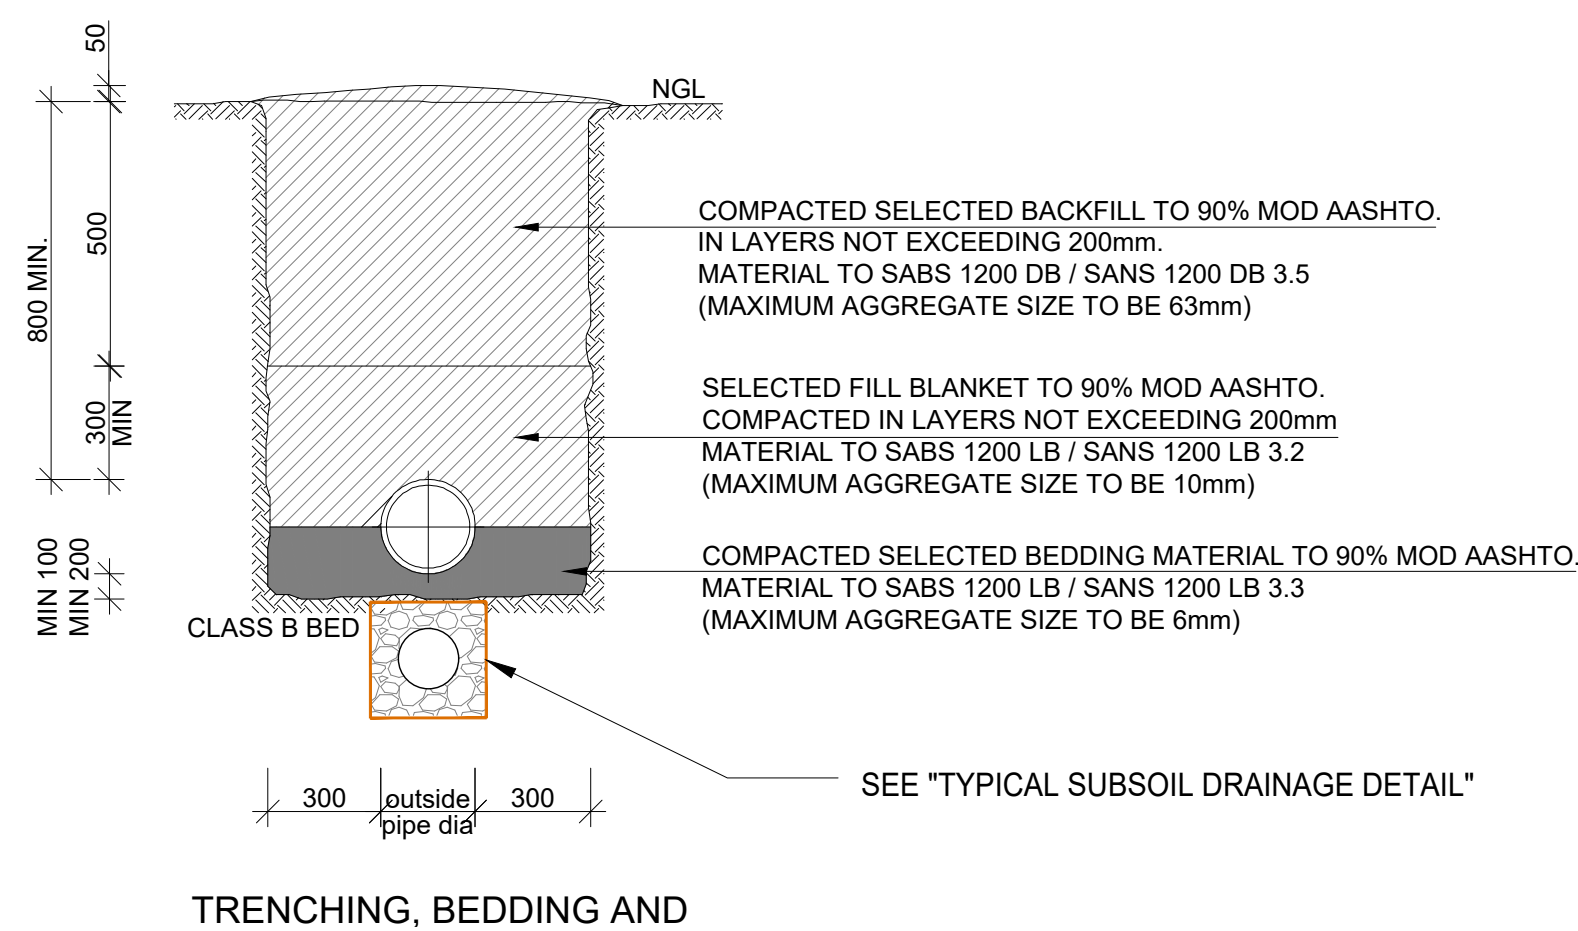

STEEP VERTICAL CLIMB
GRADIENTS 1:5 OR STEEPER

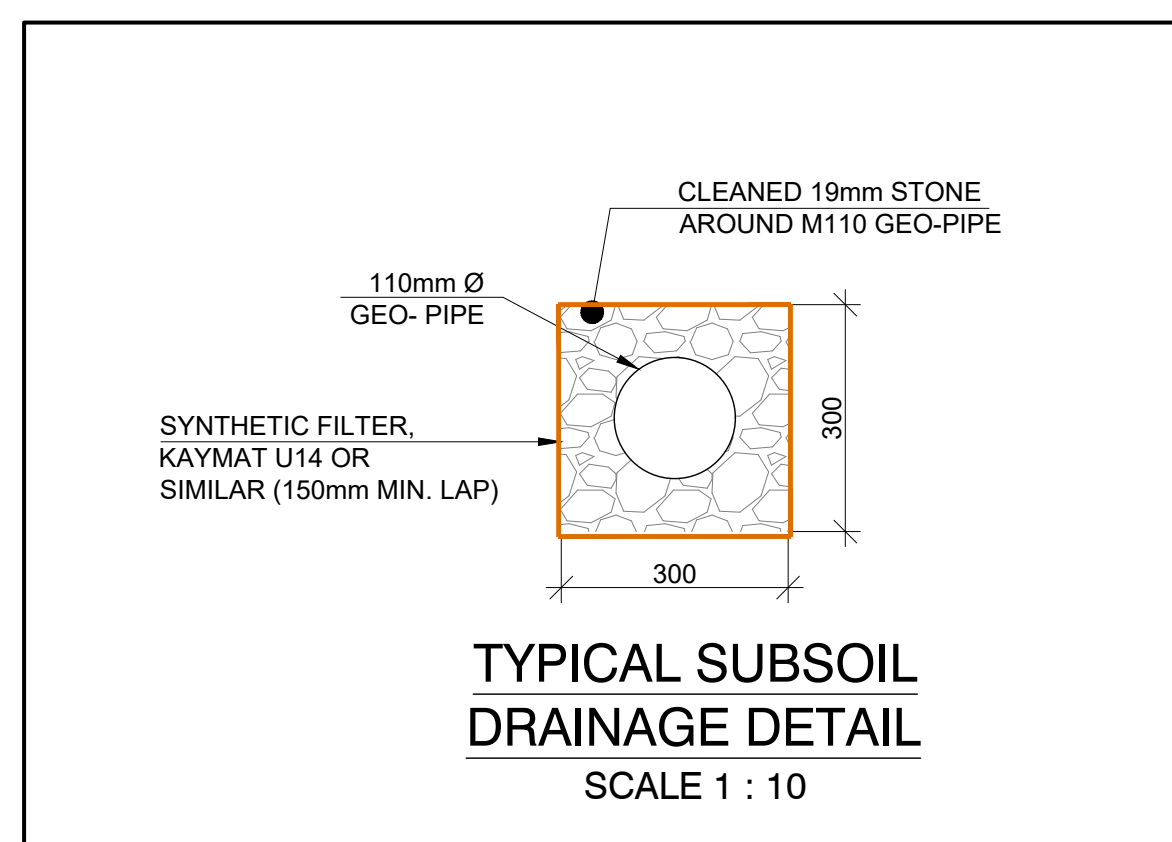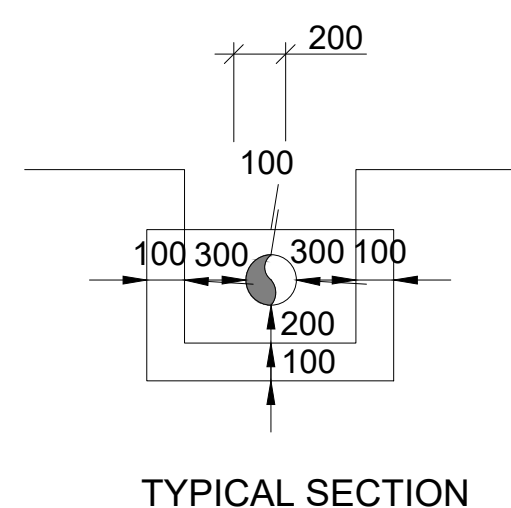

- NOTE:
- ALL CONCRETE GRADE 20MPa/19.
 - DIMENSIONS b AND c TO BE PROVIDED FOR EACH PIPE SIZE BY ENGINEER AT TIME OF CONSTRUCTION.
 - DIMENSIONS b c AND x y TO BE DETERMINED BY ENGINEER CONSIDERING PRESSURE AND SOIL CHARACTERISTICS AND PIPE TYPE.

NOTES

- THRUST BLOCK DIMENSIONS ON THIS DRAWING ARE ONLY APPLICABLE UNDER THE FOLLOWING CONDITION:
 - UNDISTURBED SAND-GROUND MIXTURES OR DENSE UNIFORM SAND WITH A BEARING CAPACITY OF AT LEAST 150KPa.
 - UN-SUBMERGED CONDITIONS
 - MAXIMUM INTERNAL PIPE PRESSURE OF 18 BAR.IF THE CONTRACTOR IS NOT IN THE POSITION TO IDENTIFY THE ABOVE CONDITIONS, USE SHALL BE MADE OF AN ENGINEERING GEOLOGIST OR ENGINEER.
- ALL CONCRETE TO BE 20MPa/19mm
- HALF THE DEPTH OF THE THRUST BLOCK TO BE PLACED BELOW THE PIPE AXIS.
- KEEP CONCRETE AWAY FROM THE COUPLINGS & THE PIPE JOINTS.
- THRUST BLOCKS FOR PIPES Ø LARGER THAN 300mm & HIGHER TEST PRESSURES THAN 18 BAR SHALL BE DESIGNED BY THE ENGINEER.

DRAWING STATUS:

FOR TENDER

REV	DESCRIPTION	BY	DATE
A	ISSUED FOR TENDER	I.M	20-09-2022

CONTRACT NO:

TECH 04 2022 23

CLIENT:



THABAZIMBI LOCAL MUNICIPALITY
7 Rietbok Street
Thabazimbi
0380

PROJECT

THABAZIMBI UPGRADING OF BULK WATER
PIPELINE BETWEEN THABAZIMBI PUMP STATION
AND THABAZIMBI Y PIECE WITHIN THABAZIMBI
LOCAL MUNICIPALITY

DETAILS

THRUST, ANCHOR
BLOCK AND BEDDING DETAILS







260 Church St / Witkoppen Rd
Jukskei Park
Johannesburg
2188
P.O. Box 944
Jukskei Park
2153

CONSULTING ENGINEERS
Civil, Struct Eng & Project Managers
TEL: 011 704 0253
FAX: 011 704 0037

DESIGNED	B.N	COPYRIGHT RESERVED	SCALE AS-SHOWN
DRAWN	X.N		
APPROVED	I.M	DATE	OCTOBER 2021
DRAWING No.			REV
138-CIV-WT-SD-003			A

FOR TENDER

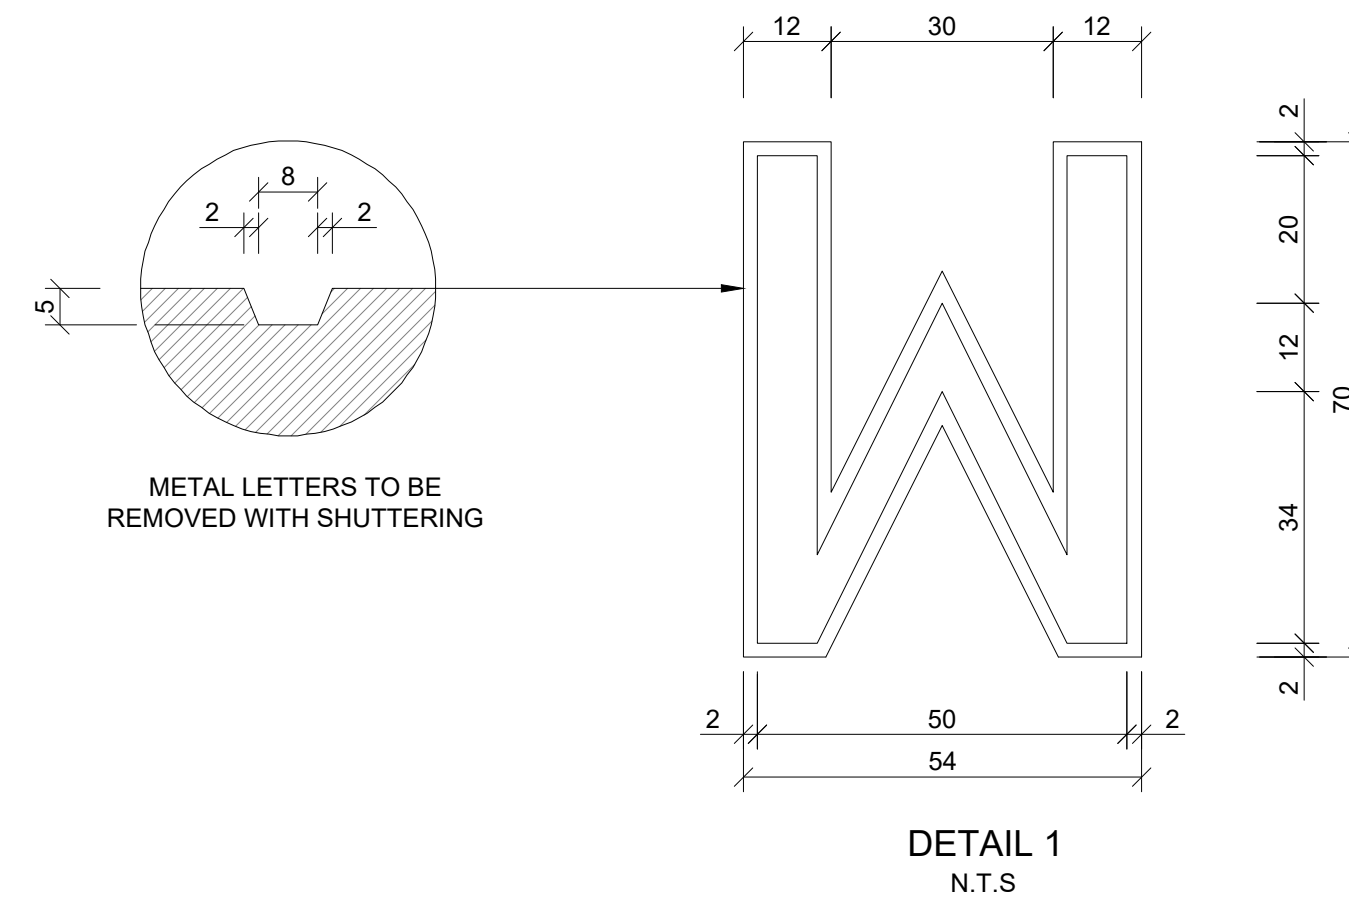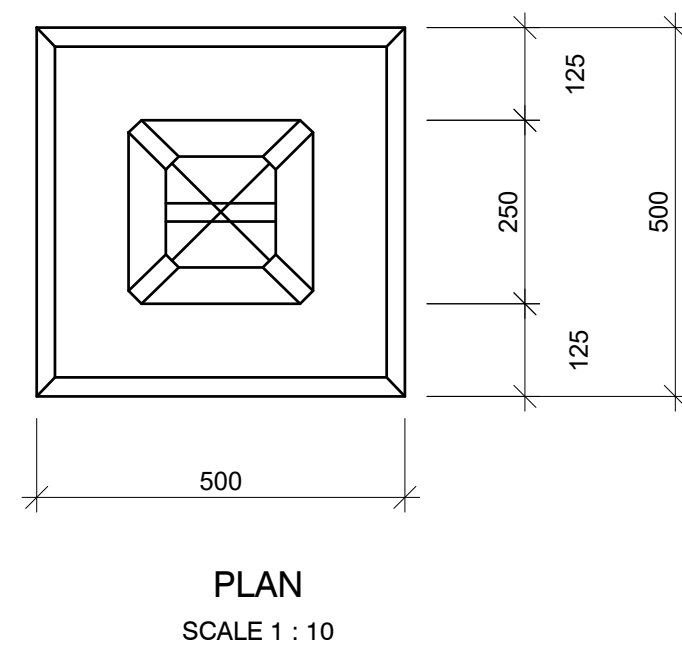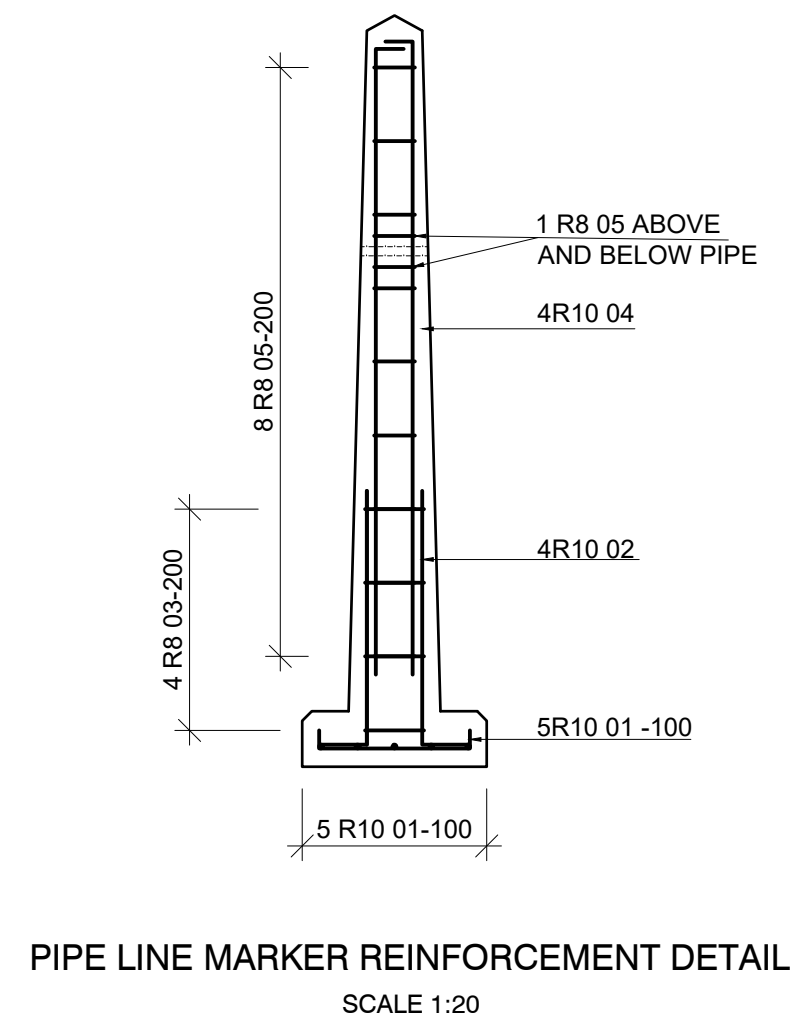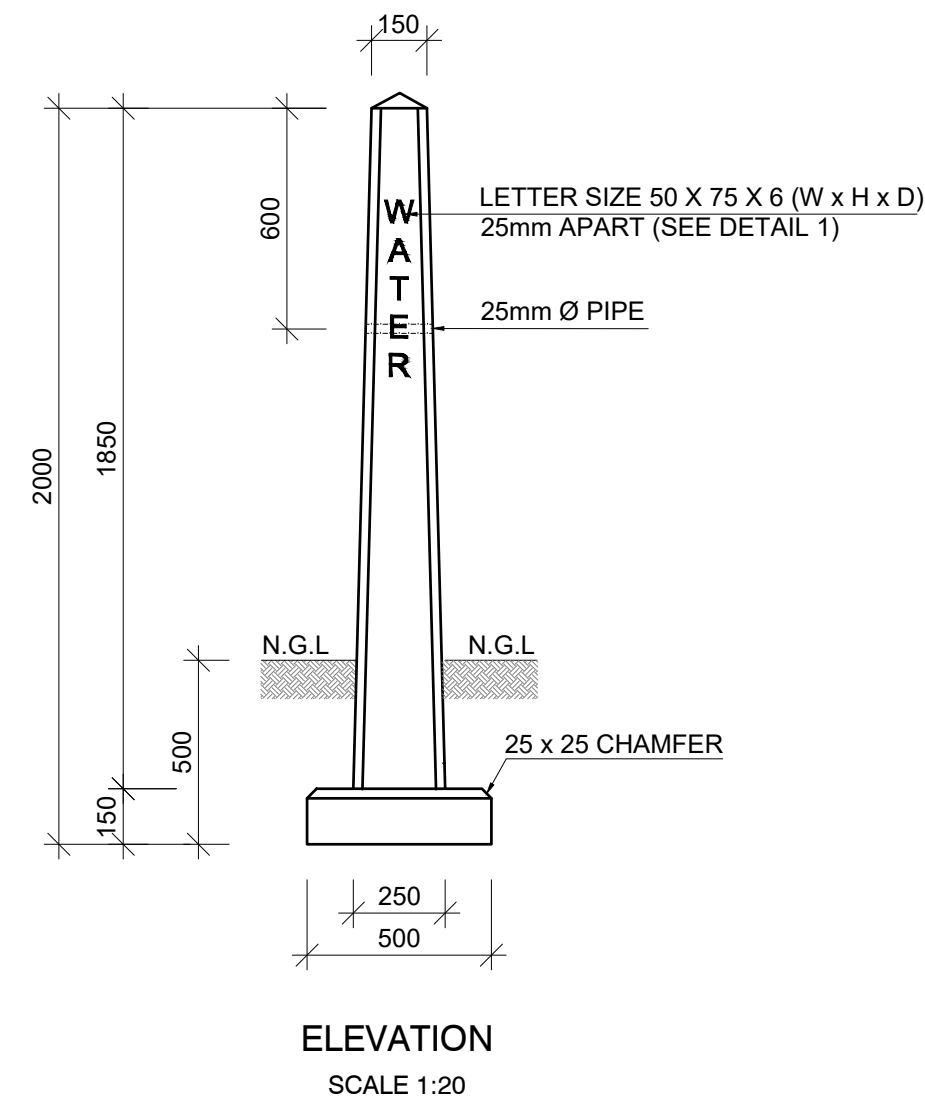

- NOTES
- ALL WORK TO COMPLY WITH SABS 1200.
 - ALL MAIN WATER LINES TO BE 0450mm HDPE PE100, PN25 TO SABS 966.
 - ALL NEW WATER PIPES 1,25m FROM BOUNDARY LINE IF POSSIBLE, DIMENSIONS ON LAYOUT.
 - ALL EXISTING SERVICES SHOWN ARE APPROXIMATE. BEFORE CONSTRUCTION COMMENCES.
 - ALL POSITIONS OF EXISTING SERVICES MUST BE POINTED OUT BY THE LOCAL AUTHORITY.

FOR TENDER

REV	DESCRIPTION	BY	DATE
A	ISSUED FOR TENDER	I.M	20-09-2022

TENDER NO: TECH 04 2022 23

CLIENT:



THABAZIMBI LOCAL MUNICIPALITY
7 Rietbok Street
Thabazimbi
0380

PROJECT

THABAZIMBI UPGRADING OF BULK WATER PIPELINE BETWEEN THABAZIMBI PUMP STATION AND THABAZIMBI Y PIECE WITHIN THABAZIMBI LOCAL MUNICIPALITY

DETAILS

WATER MARKER DETAILS





260 Church St / Witkoppen Rd
Jukskei Park
Johannesburg
2188
P.O. Box 944
Jukskei Park
2153
CONSULTING ENGINEERS
Civil, Struct Eng & Project Managers
TEL: 011 704 0253
FAX: 011 704 0037

DESIGNED	B.N	COPYRIGHT RESERVED	AS SHOWN
DRAWN	X.N		SCALE
APPROVED	I.M	DATE	OCTOBER 2021
DRAWING No. 138-CIV-WT-SD-004			REV A

FOR TENDER


DRAWING No.S/115/WT/D04

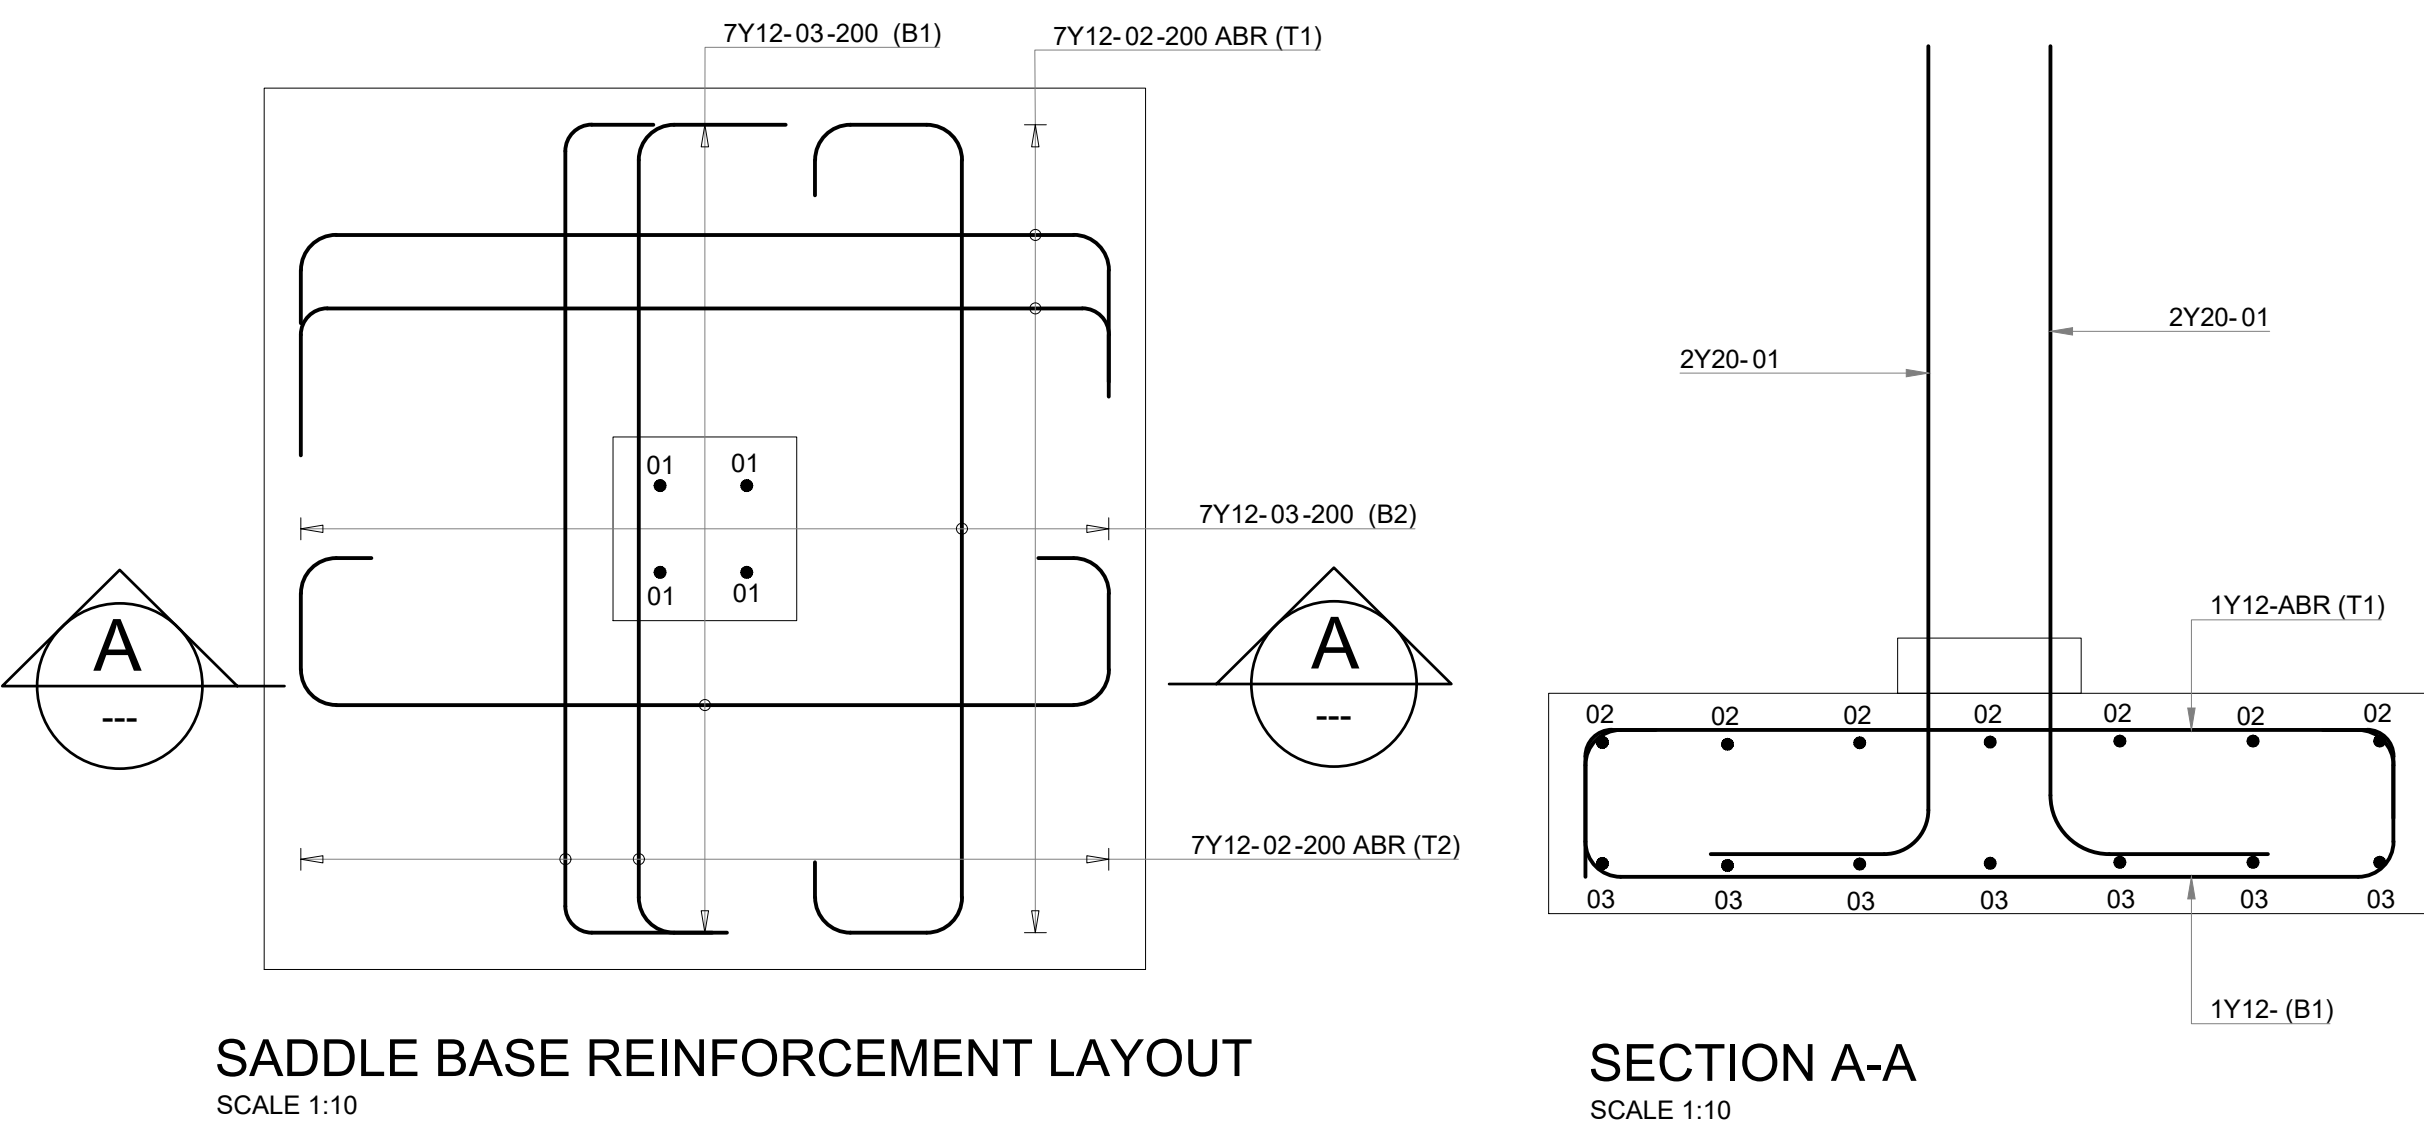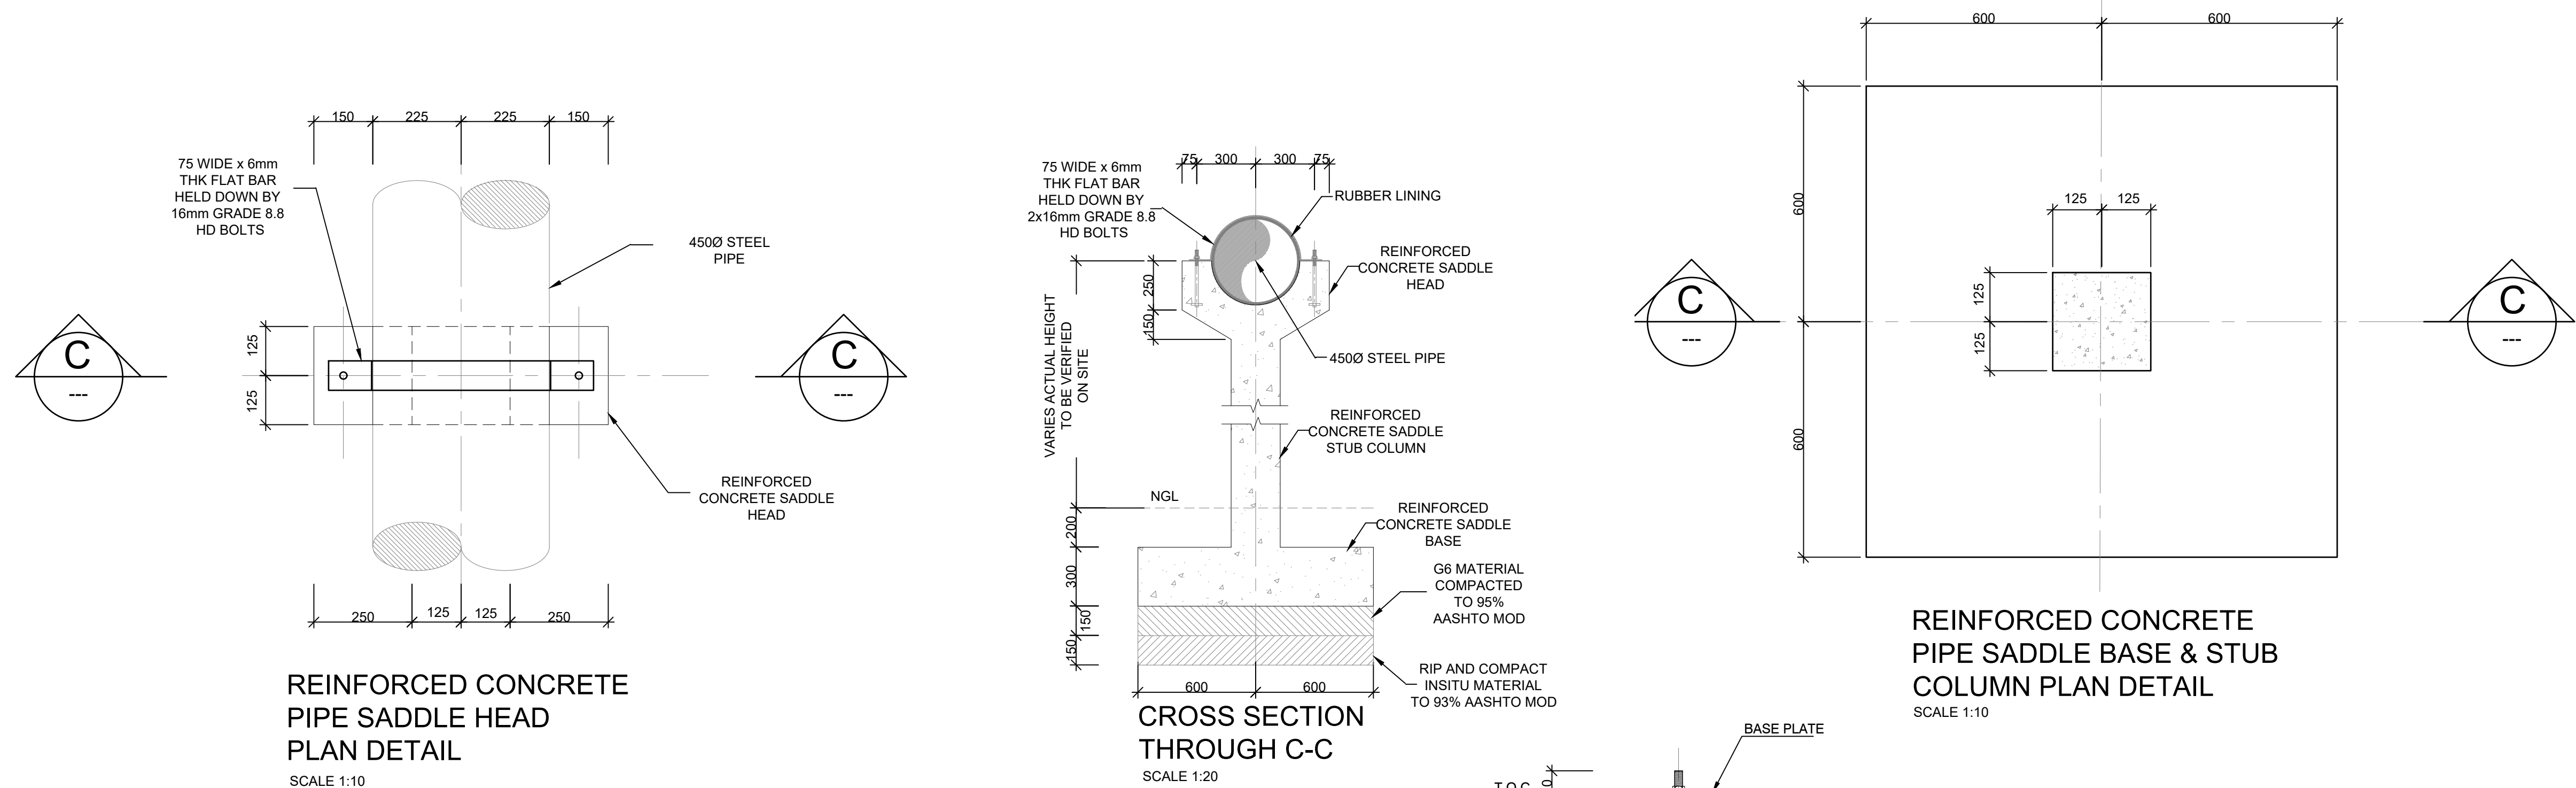

MEMBER	NO OF	NO BARS	DIA	CUT LENGTH	TOTAL	BAR MARK	SC	A	B	C	D	E/R	kg
BASE	1	4	Y20	1350	4	01	37	1100	290				13
	1	14	Y12	1400	14	02	38	200	1100	120			17
	1	14	Y12	1600	14	03	55	90	200	1100	200		20
COLUMN	1	4	Y20	2650	4	04	37	200	2460				26
	1	11	R8	850	11	05	60	170	170				4
HEAD	1	4	R8	700	4	06	60	170	80				1
	1	4	Y12	500	4	07	62	100	100	400			2
	1	4	Y12	700	4	08	62	480	420	200			2
	1	1	R8	1650	1	09	60	170	570				1
	1	1	R8	1150	1	10	60	170	320				

	6	8	10	12	16	20	25	32	40	TOTAL
R		6								6
Y				42		39				81
TOTAL		6		42		39				87

NOTE:
LENGTH (B) OF BARMARK 04 VARIES IN RELATIONSHIP WITH THE GROUND PROFILE. OTHERWISE ACUTUAL LENTGHS SHOULD BE VERIFIED ON SITE

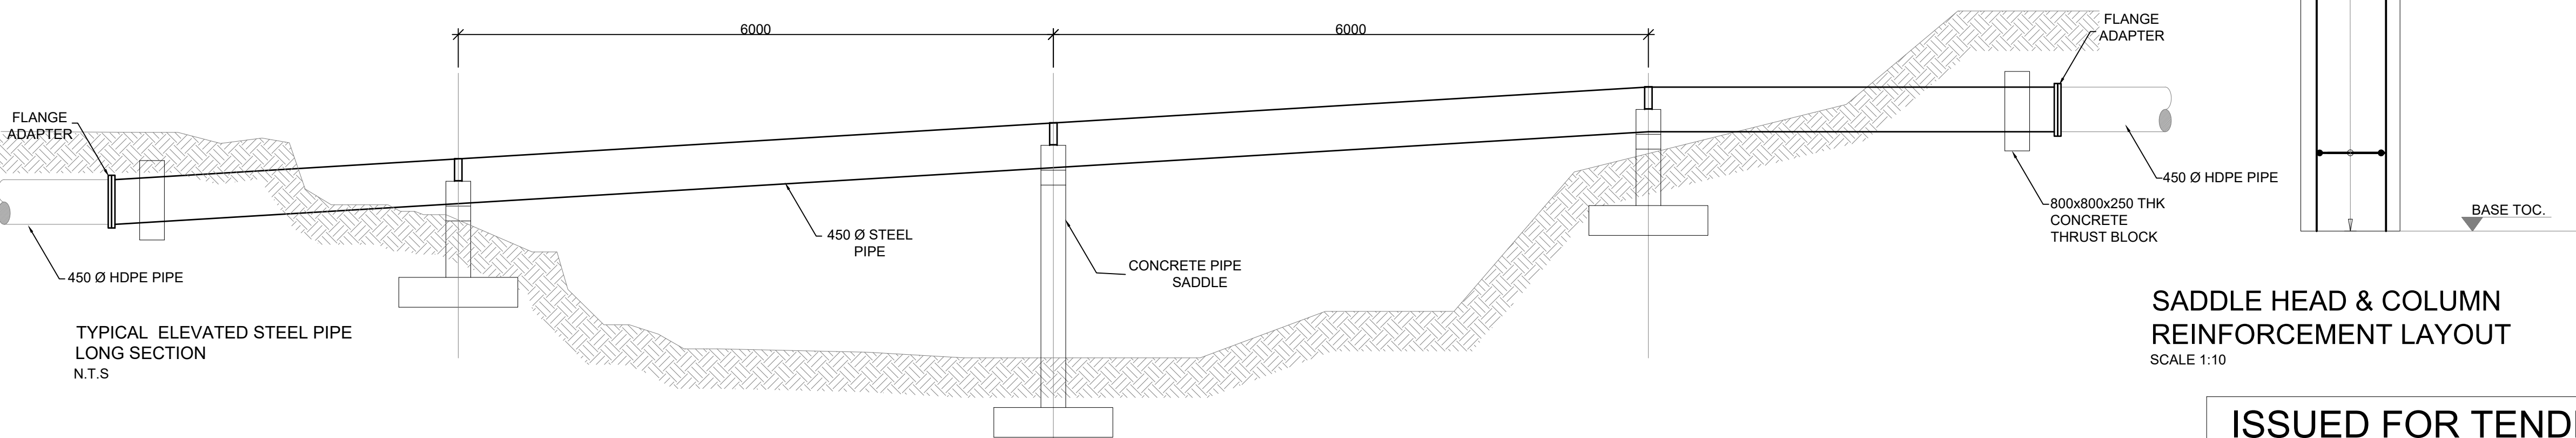

- ### NOTES
- THRUST BLOCK DIMENSIONS ON THIS DRAWING ARE ONLY APPLICABLE UNDER THE FOLLOWING CONDITION:
 - UNDISTURBED SAND-GROUND MIXTURES OR DENSE UNIFORM SAND WITH A BEARING CAPACITY OF AT LEAST 150KPa.
 - UN-SUBMERGED CONDITIONS
 - MAXIMUM INTERNAL PIPE PRESSURE OF 18 BAR.IF THE CONTRACTOR IS NOT IN THE POSITION TO IDENTIFY THE ABOVE CONDITIONS, USE SHALL BE MADE OF AN ENGINEERING GEOLOGIST OR ENGINEER.
 - ALL CONCRETE TO BE 20MPa/19mm
 - HALF THE DEPTH OF THE THRUST BLOCK TO BE PLACED BELOW THE PIPE AXIS.
 - KEEP CONCRETE AWAY FROM THE COUPLINGS & THE PIPE JOINTS.
 - THRUST BLOCKS FOR PIPES Ø LARGER THAN 300mm & HIGHER TEST PRESSURES THAN 18 BAR SHALL BE DESIGNED BY THE ENGINEER.

DRAWING STATUS:			
ISSUED FOR TENDER			
REV	DESCRIPTION	BY	DATE
A	ISSUED FOR TENDER	I.M	20-04-2022

CONTRACT NO: TECH 04 2022 23

CLIENT:



THABAZIMBI LOCAL MUNICIPALITY
7 Rietbok Street
Thabazimbi
0380

PROJECT

THABAZIMBI UPGRADING OF BULK WATER PIPELINE BETWEEN THABAZIMBI PUMP STATION AND THABAZIMBI Y PIECE WITHIN THABAZIMBI LOCAL MUNICIPALITY

DETAILS

TYPICAL ELEVATED STEEL PIPE LONG SECTION AND PIPE SADDLE DETAILS



260 Church St / Witkoppen Rd
Jukskei Park
Johannesburg
2188
P.O. Box 944
Jukskei Park
2153

CONSULTING ENGINEERS
Civil, Struct Eng & Project Managers
TEL: 011 704 0253
FAX: 011 704 0037

DESIGNED	B.N	COPYRIGHT RESERVED	SCALE AS-SHOWN
DRAWN	X.N		
APPROVED	I.M	DATE	MAY 2022
DRAWING No.			REV
138-CIV-WT-SD-007			A

ISSUED FOR TENDER